

Jelenleg a Bécsi út, Vörösvári út kereszteződésének csomópontja átmenő, közlekedési túlsúlyú tér, ahol nem sok olyan vonzó tényező, illetve hely van, amely hosszabb idő eltöltésére késztené a látogatót. A megvalósult infrastrukturális fejlesztések, a budai fonódó villamoshálózatba kapcsolás, valamint a tervezett villamos továbbvezetése az Aranyvölgyi intermodális csomópontig, újrapozícionálhatják a teret és környékét, mellyel a településfejlesztésnek is lépést kell


Currently, the junction of Bécsi út and Vörösvári út is a traffic heavy transit space, where are few appealing factors or places that would compel people to stay. The recently completed infrastructural developments, the connection to the Buda side interwoven tram network and the planed continuation of the tram until the Aranyvölgy intermodal hub will restate the position and function of this area and its surroundings. Urban development must keep pace with the changes.

Currently, the junction of Bécsi út and Vörösvári út is a traffic heavy transit space, where are few appealing factors or places that would compel people to stay. The recently completed infrastructural developments, the connection to the Buda side interwoven tram network and the planed continuation of the tram until the Aranyvölgy intermodal hub will restate the position and function of this area and its surroundings. Urban development must keep pace with the changes.


livable residential sectors.

Directives for the new built-up areas were: bridging the differences in scale, replacement of missing links, and formation of new green spaces. In the center, I increased the ratio of workplaces and that of pedestrian areas, and in the axis I formed a new plaza, thus creating a real public space for the users.

VIZSGÁLATOK/RESEARCH

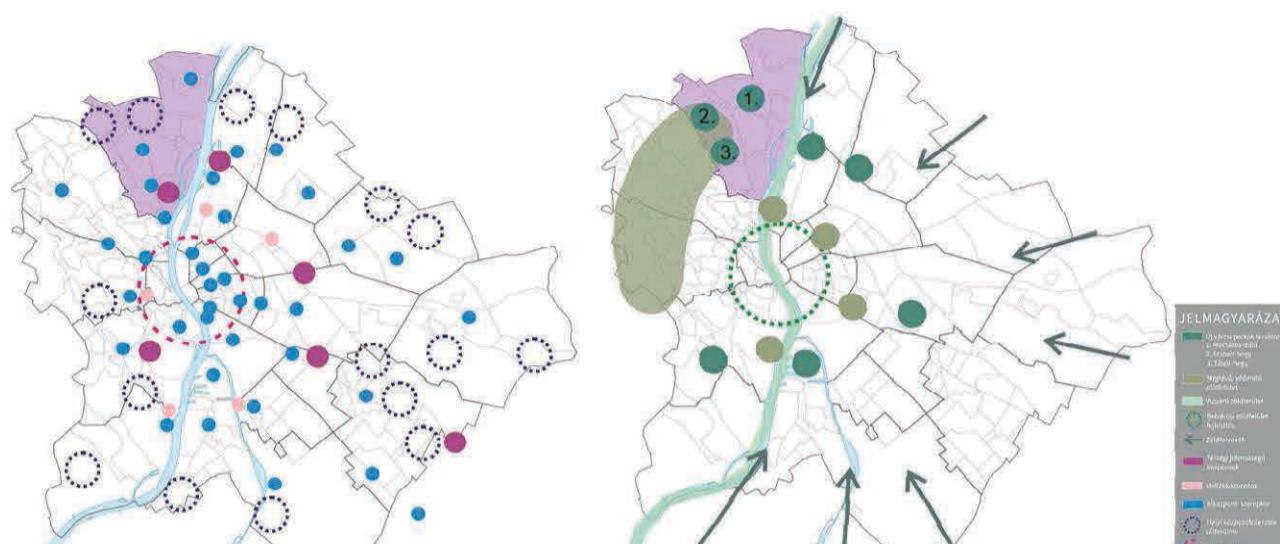


VIZSGÁLATOK/RESEARCH

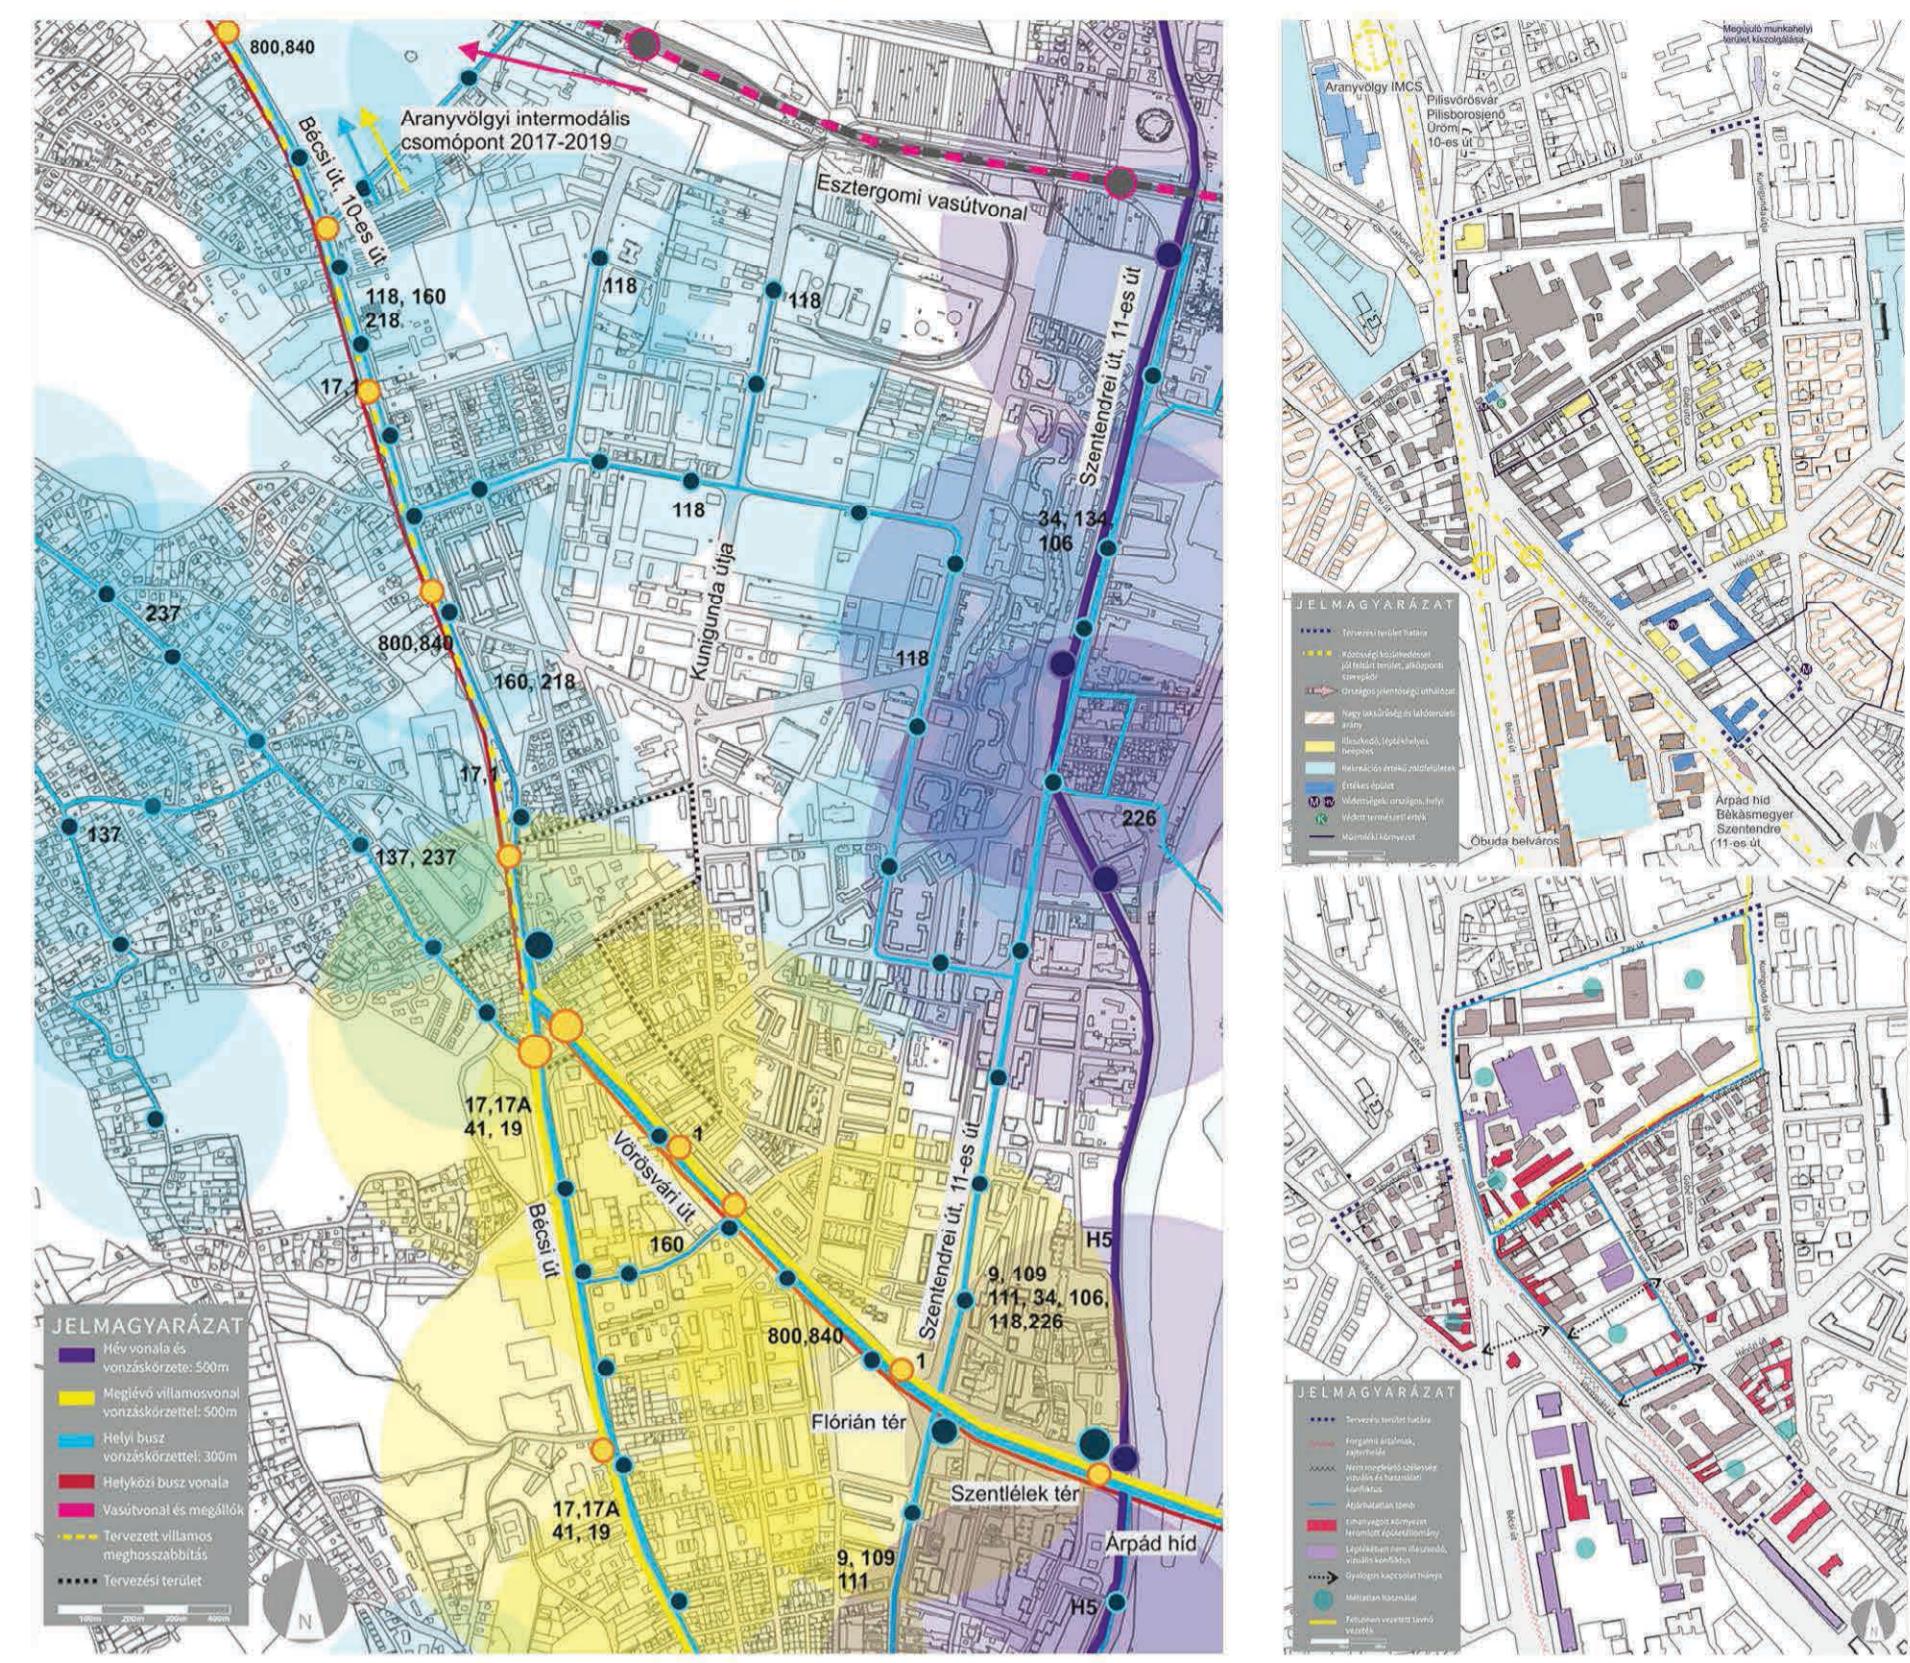


MEGLÉVŐ METSZET/EXISTING SECTIONS



FUNKCIÓ METSZET/FUNCTIONS SECTION

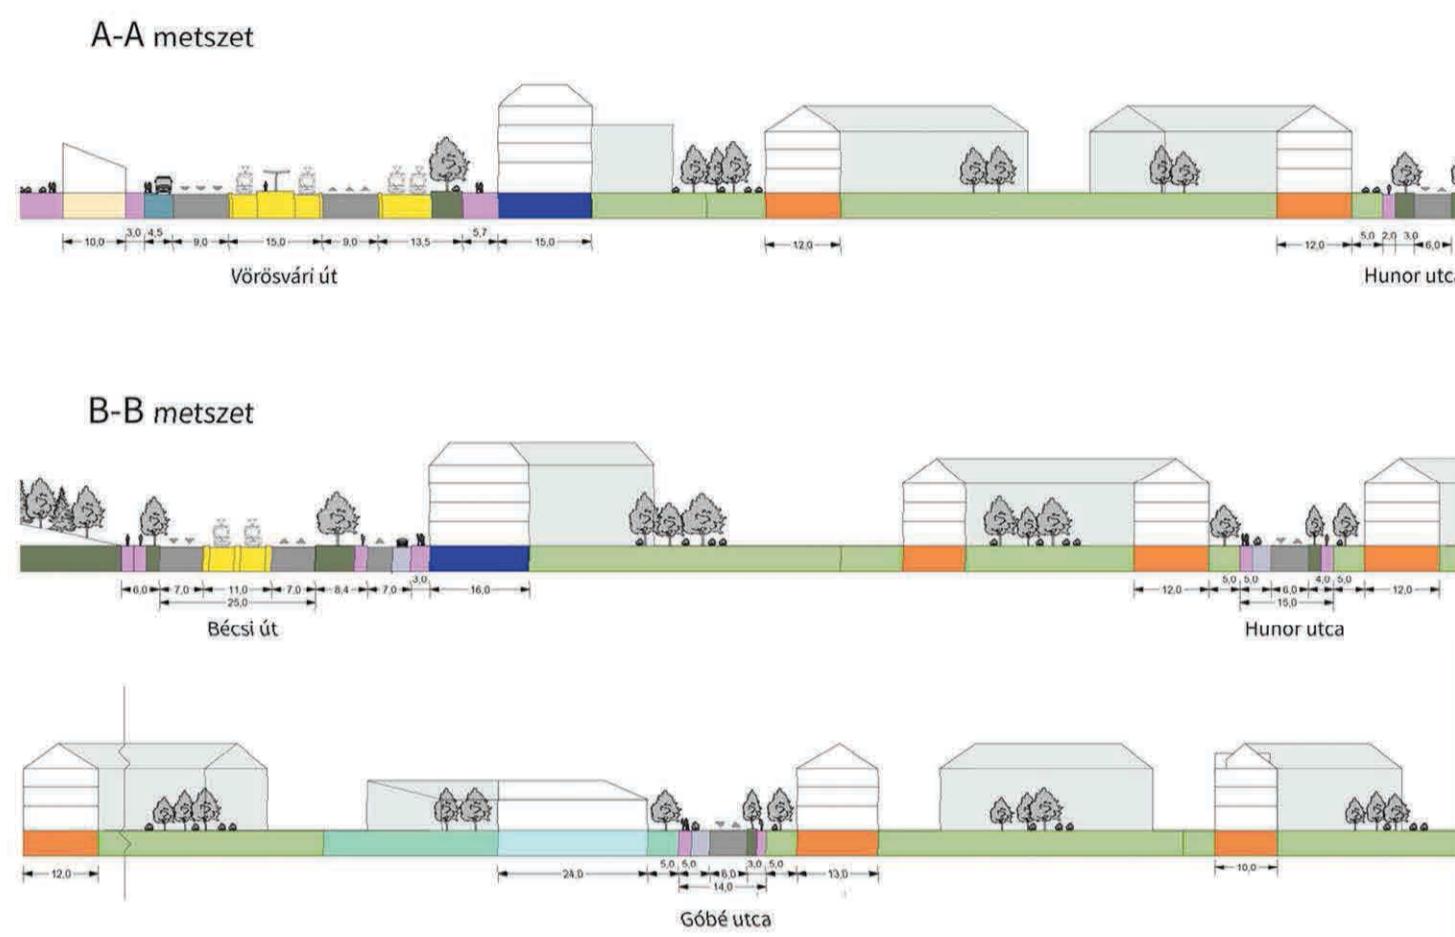


UTCAMETSZET/STREET SECTION

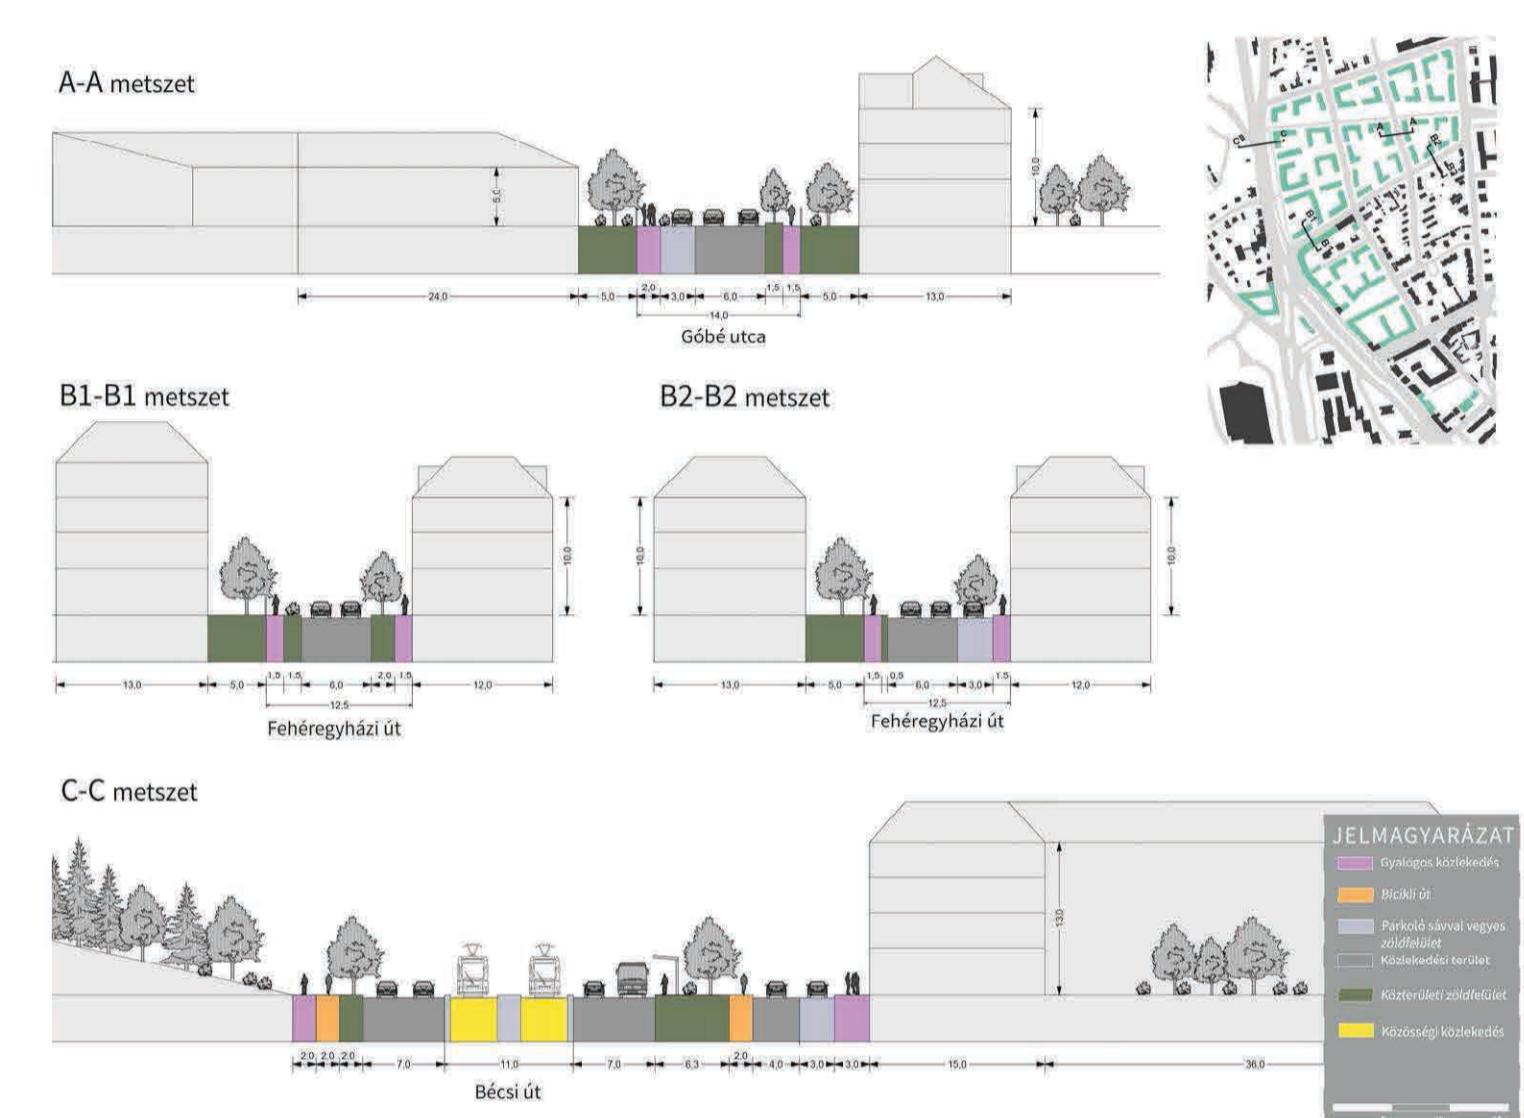


BEÉPÍTÉSI KONCEPCIÓ / BUILD-UP CONCEPT



KÖRNYEZETALAKÍTÁSI TERV/ENVIRONMENT DESIGN PLAN

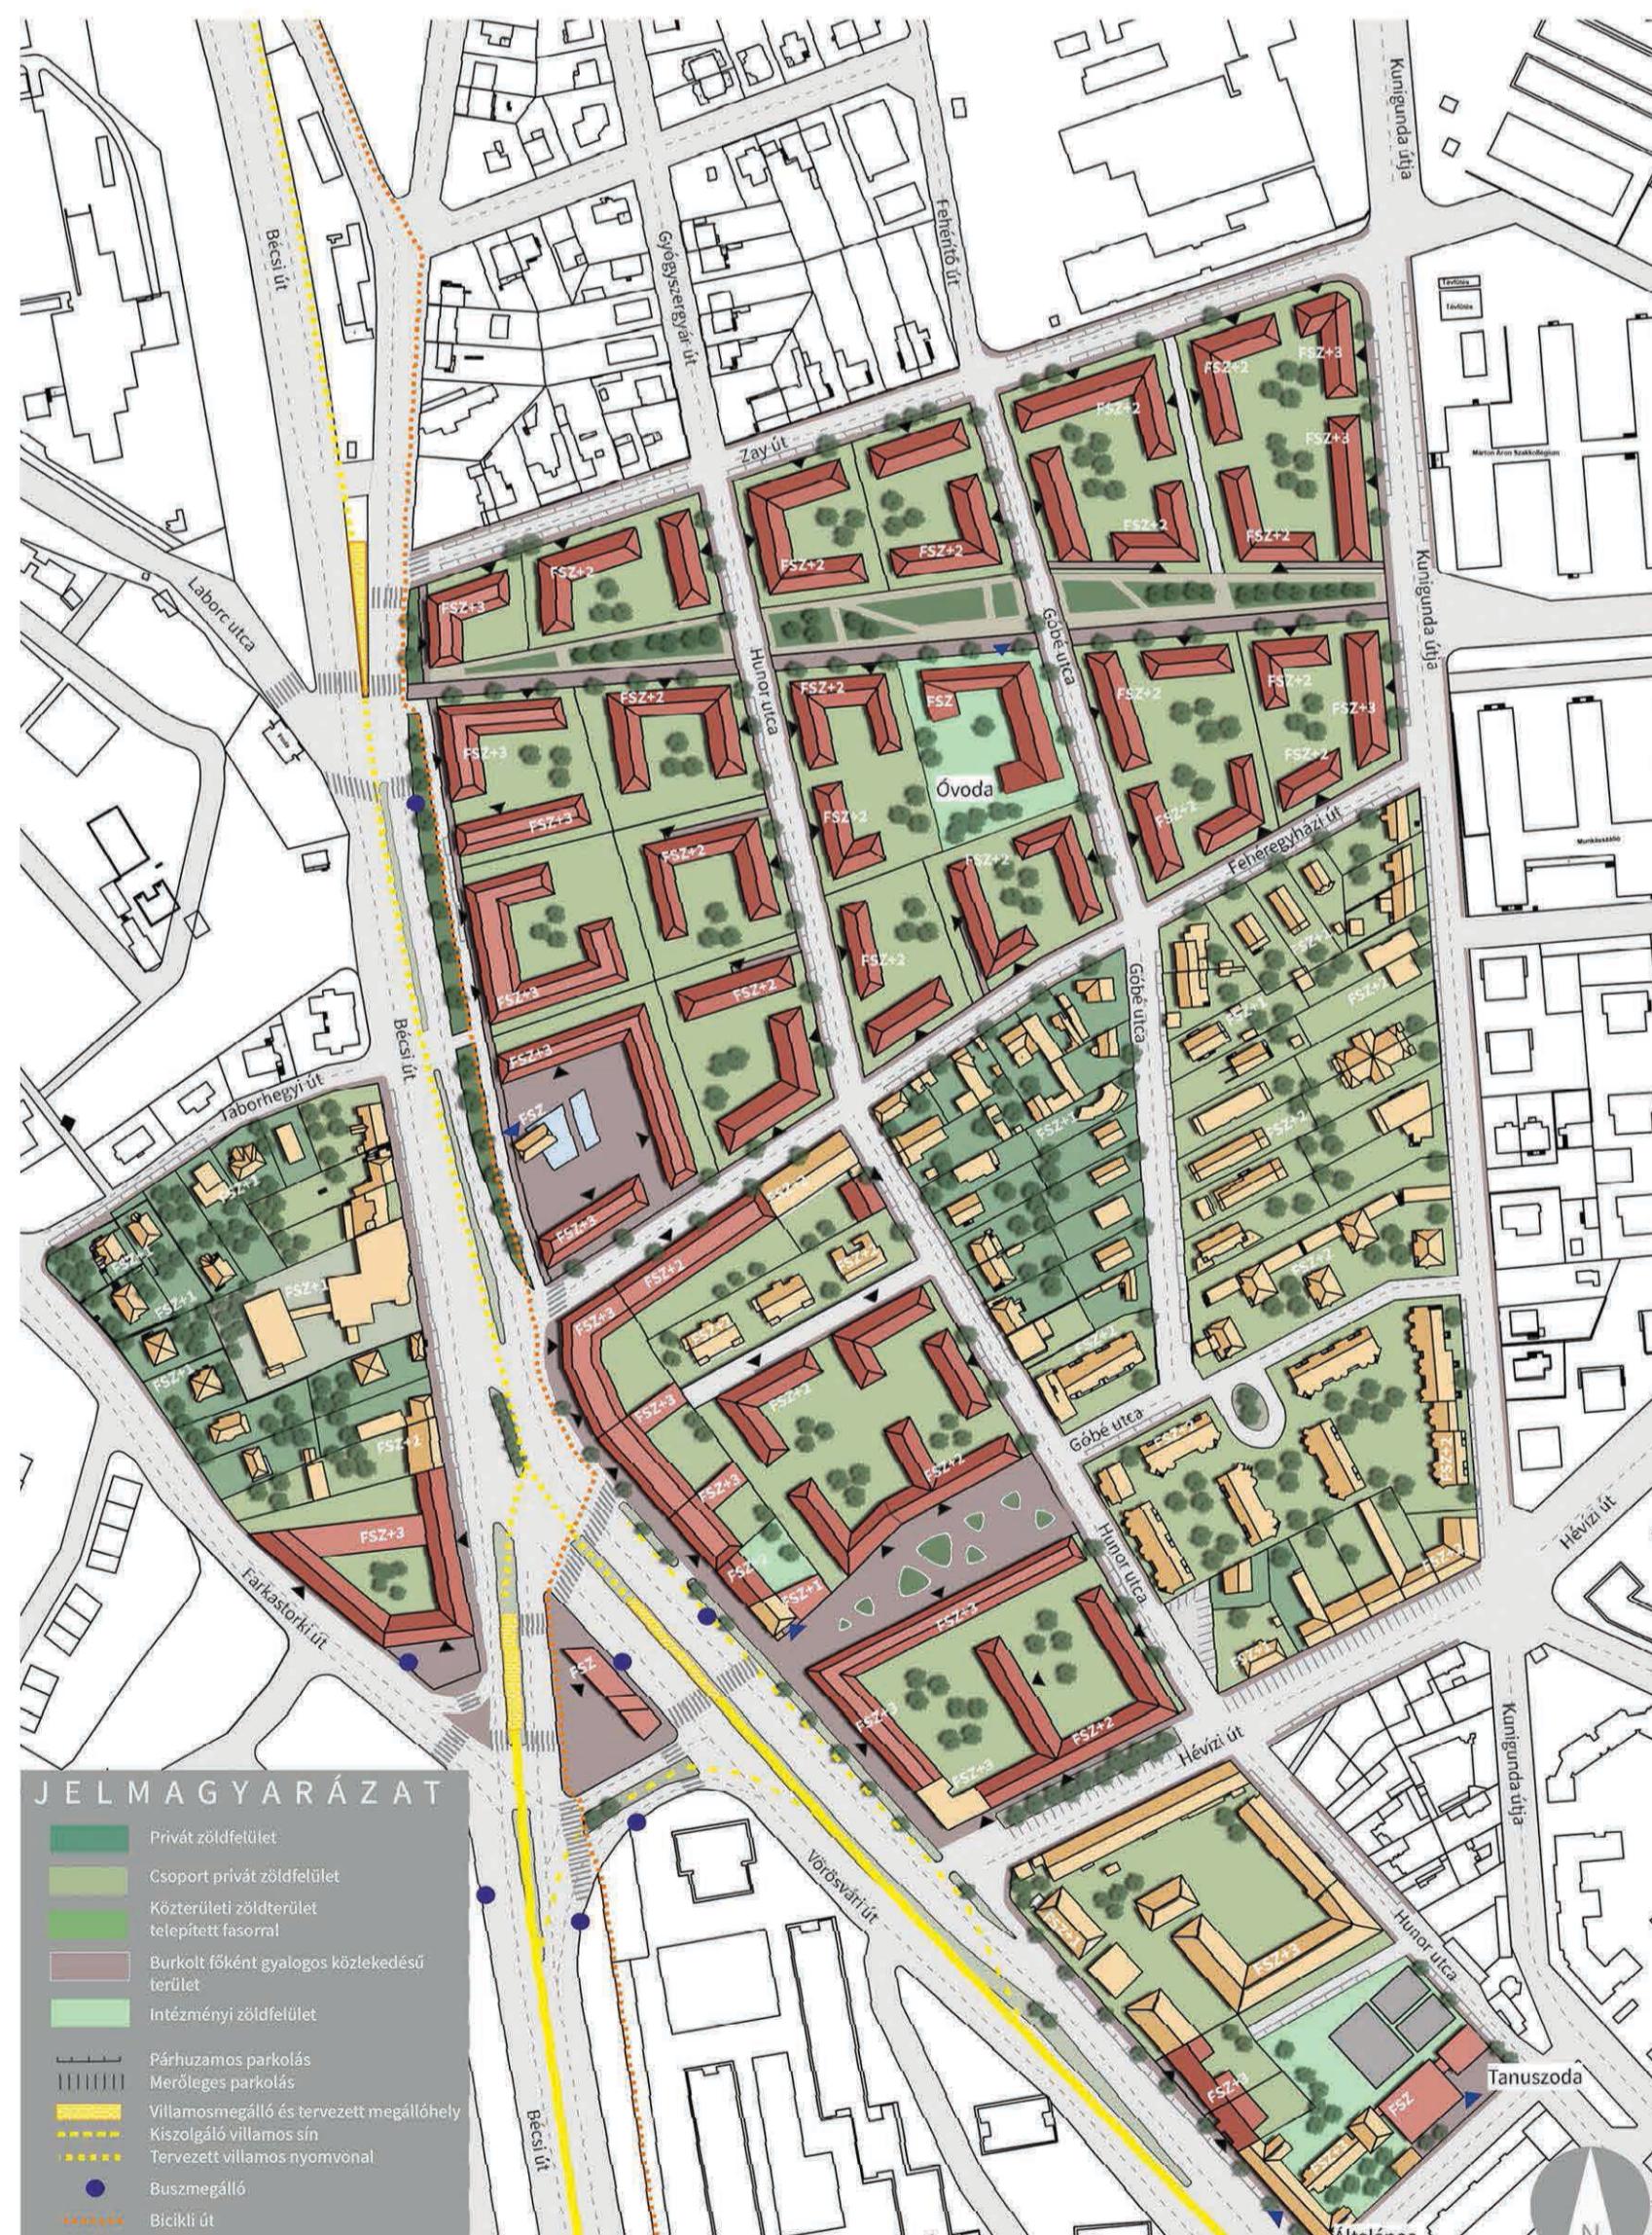


RÉSZLETES TERVEK/DETAILED PLANS

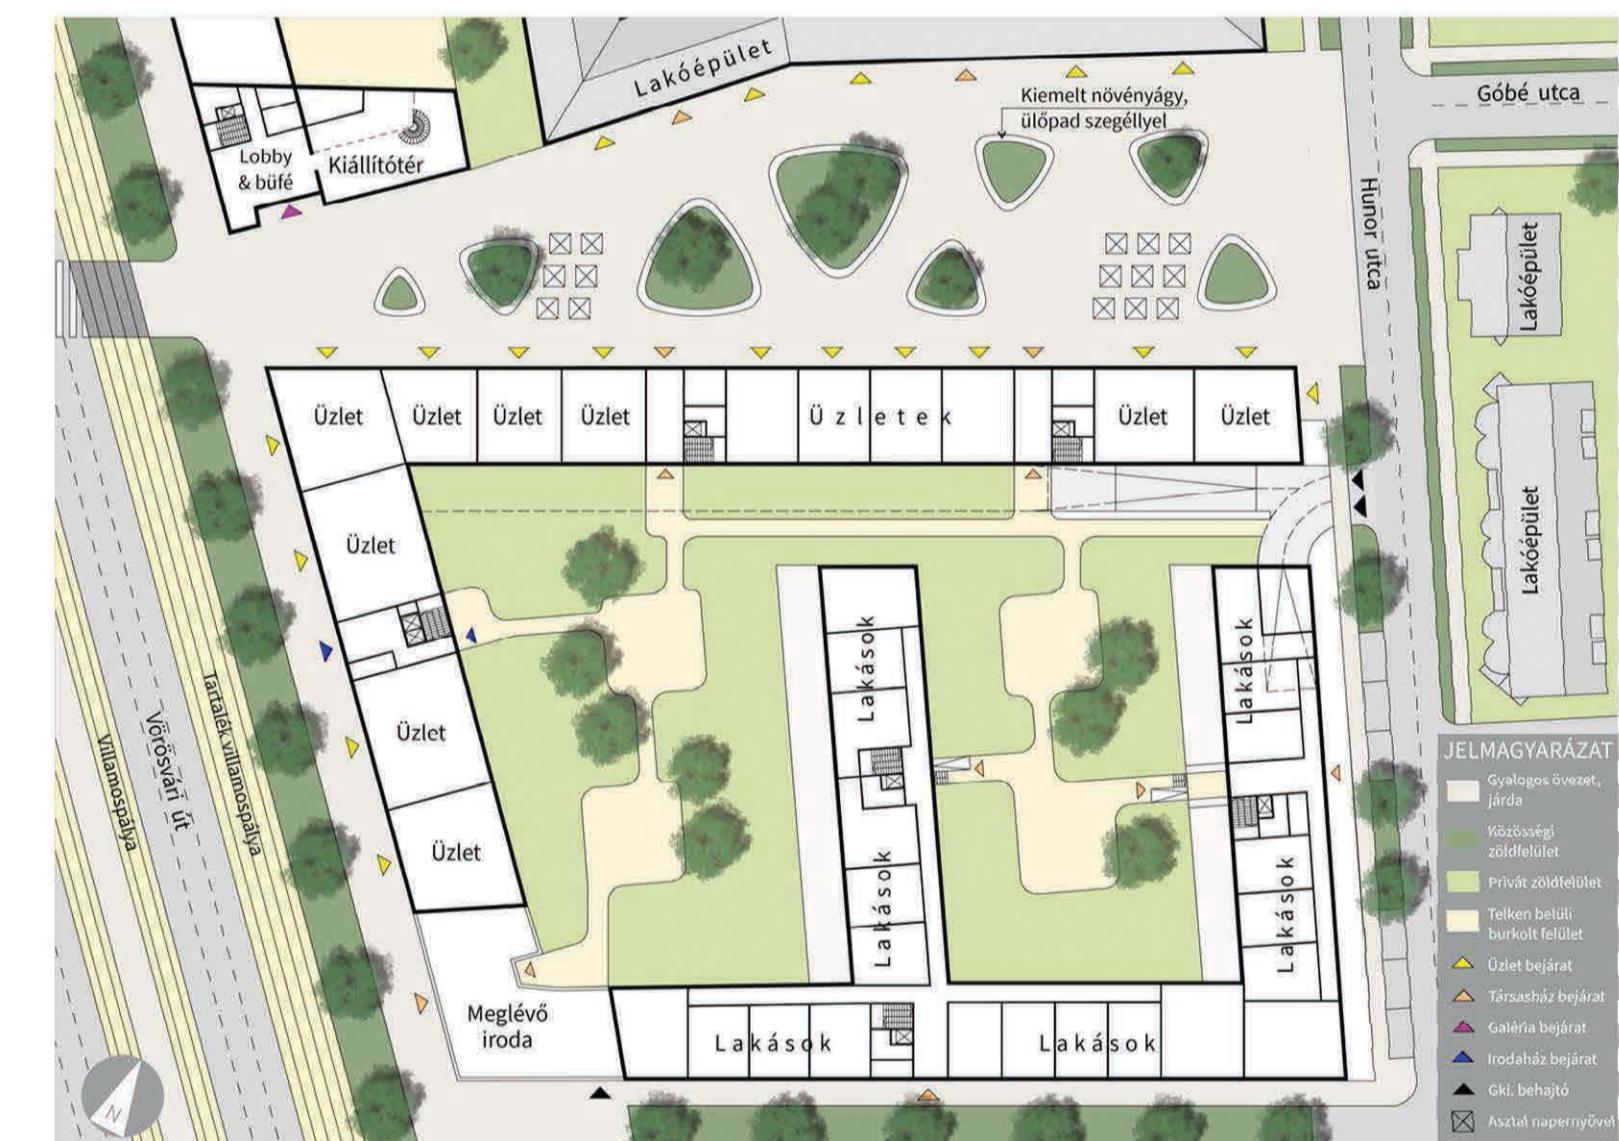

TERVEZETT ÉRÜLET MAGASSÁGOI



TERVEZETT ZÖLDEELÜLET HAGYNAJÁLAT

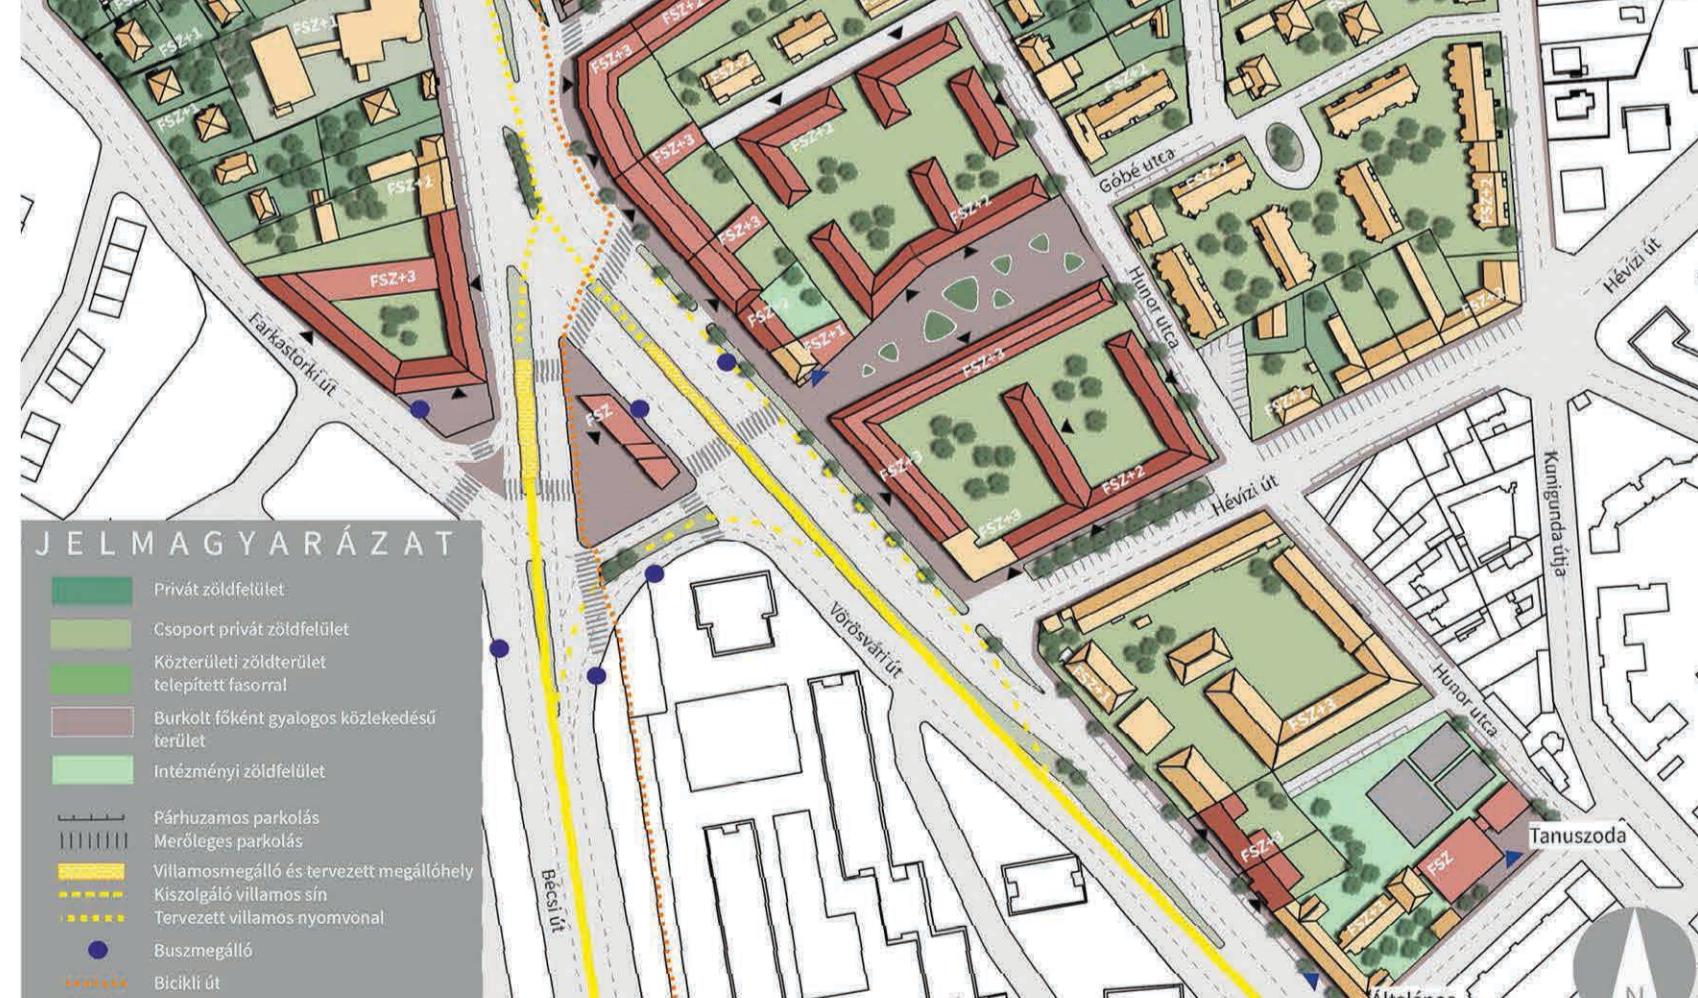

burkoló, fríkent
gyalogosok számára
kiegészített terület



KONZILL ENS · TÖRÖK SZABÓI CS BENCE