



GARDEN HISTORY RESEARCH AND DEVELOPMENT POSSIBILITIES OF THE BERKESZ VAY-CASTLE

Dolgozatom fő célja feltárnivalni a kihasználatlanul álló Vay-kastély parkjának értékét képviselő történeti rétegeinek alakulását. Ennek oka, hogy a kialakításaira vonatkozó feljegyzések java része megsemmisült és az értékes tájképi szerkezet jelenleg is meglévő növényállománya, amelyből az egykori kialakításokra következtetni lehet a fenntartás hiánya miatt folyamatosan pusztul.


The main purpose of my thesis is to explore the value of the multi- level historic layers of the unused Vay-Castle Park. I chose this area, because most of the records related to its design are destroyed, and the existing plants of the valuable landscape structure – from which the former design can be inferred – is constantly being vanished, due to lack of maintenance.

The english garden – which includes precious elements like a chapel, a tomb,pavilion and an artificial boating lake that was flushed with water from the Lónyay main canal created during the drainage works in Nyírség – was built by count Abraham Vay in the 19th century. The value of the area was further increased by its plant resources including *platanus spp* , chestnut and oaks. Subsequently, after 1945, the area functioned as a children's home and hence underwent major structural changes. The proportion of built environment has increased significantly, mainly in terms of claddings and buildings. From the 21st century, the area of the building and the park were completely neglected, and in the latter a closed stand developed.

After summarizing the research results, I made some suggestions for maintenance work throughout the park and for the front garden i made a masterplan which provides a representative look while also serving the functionally needs of the recommended education center.

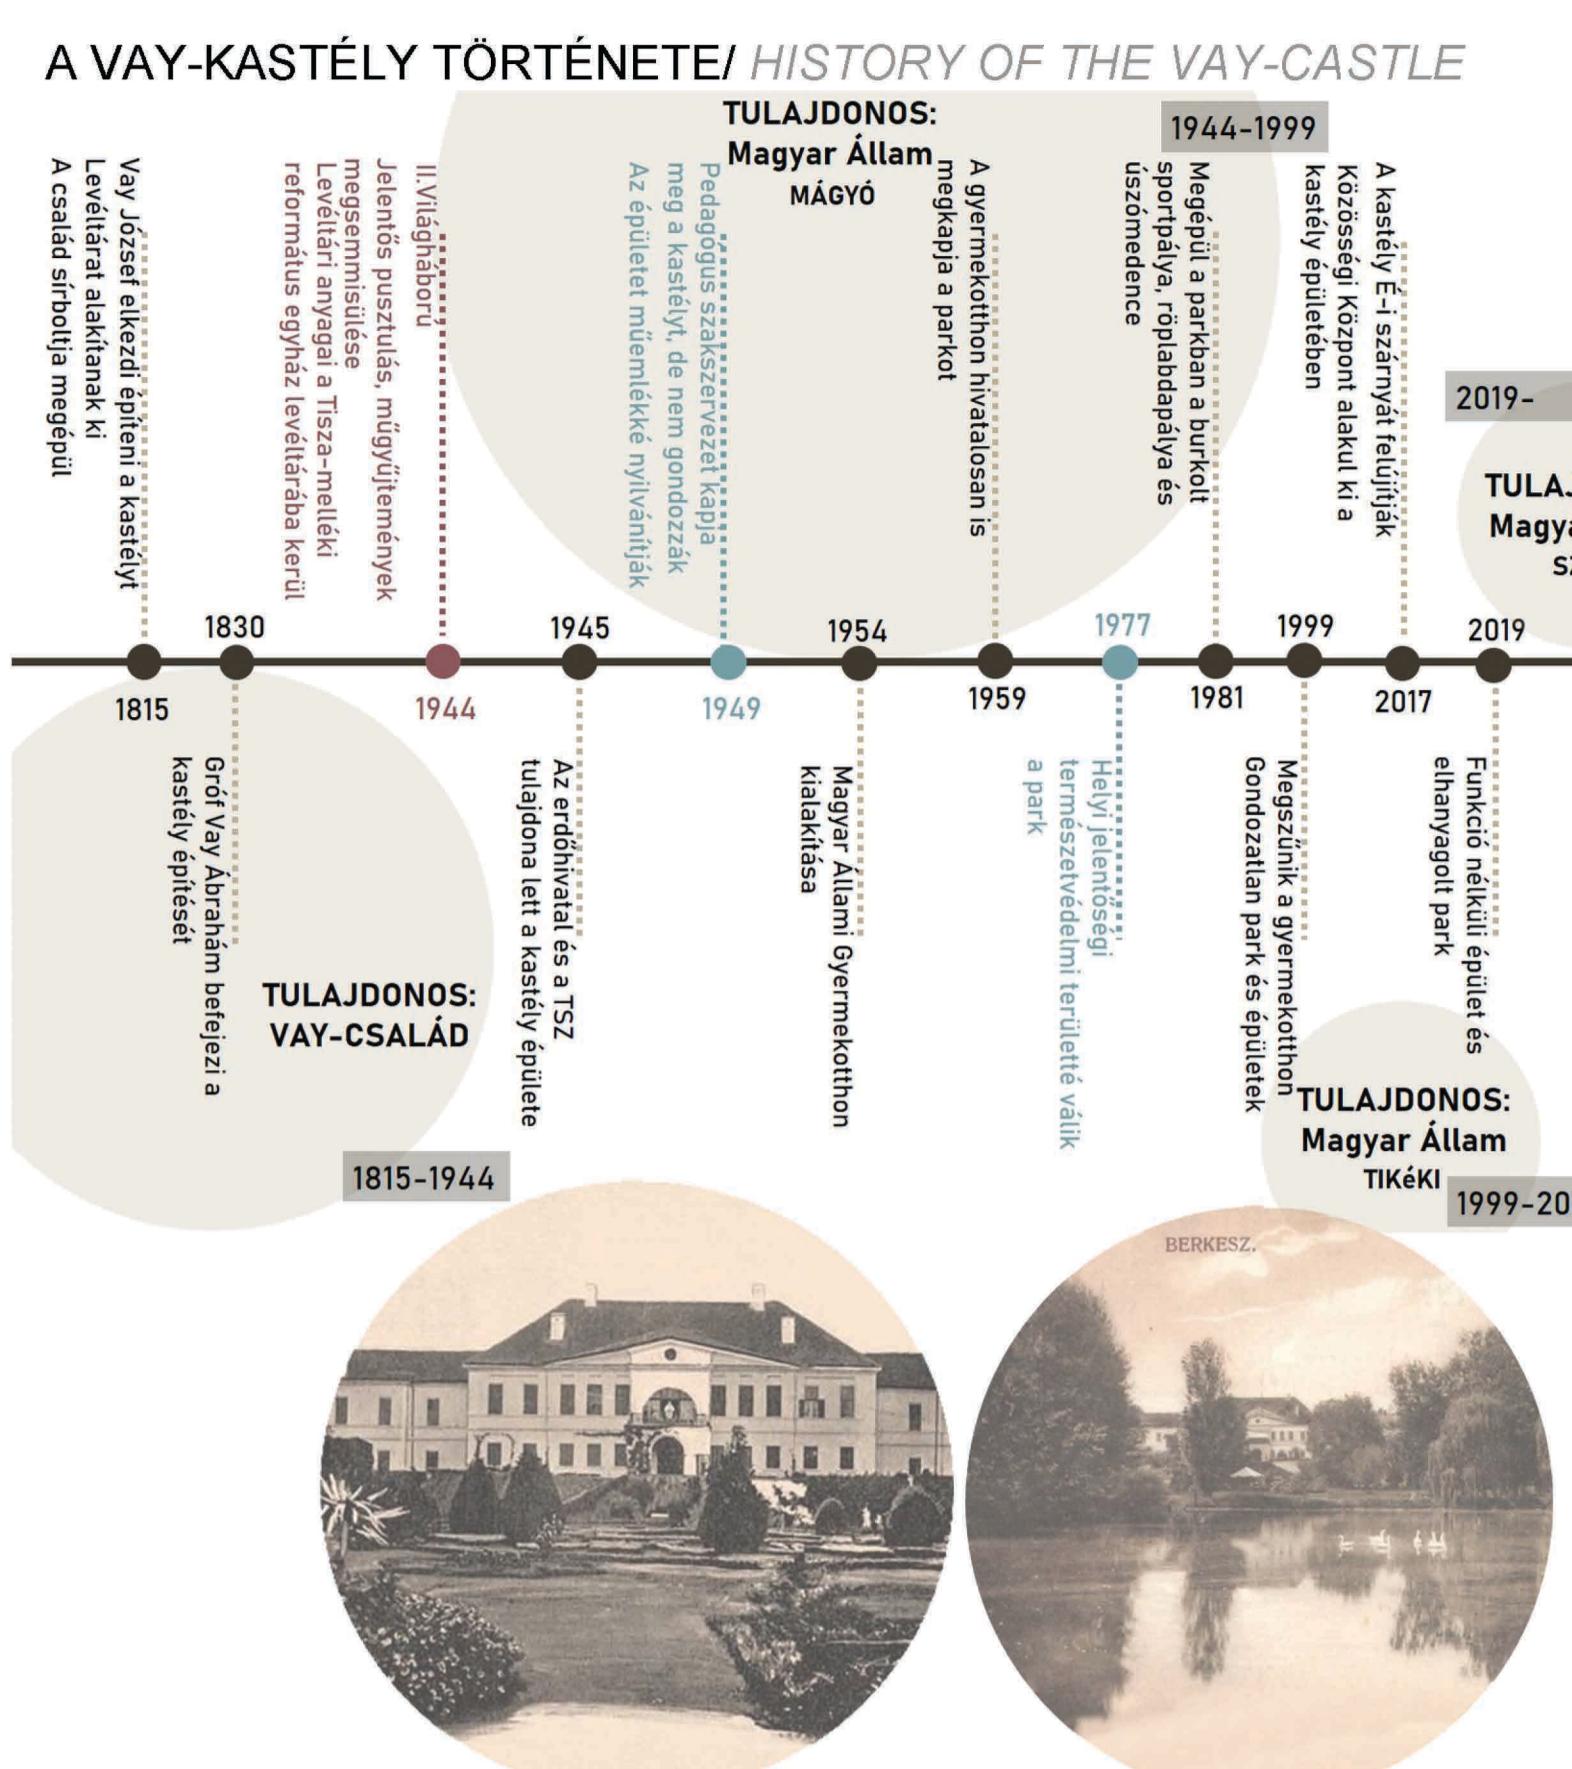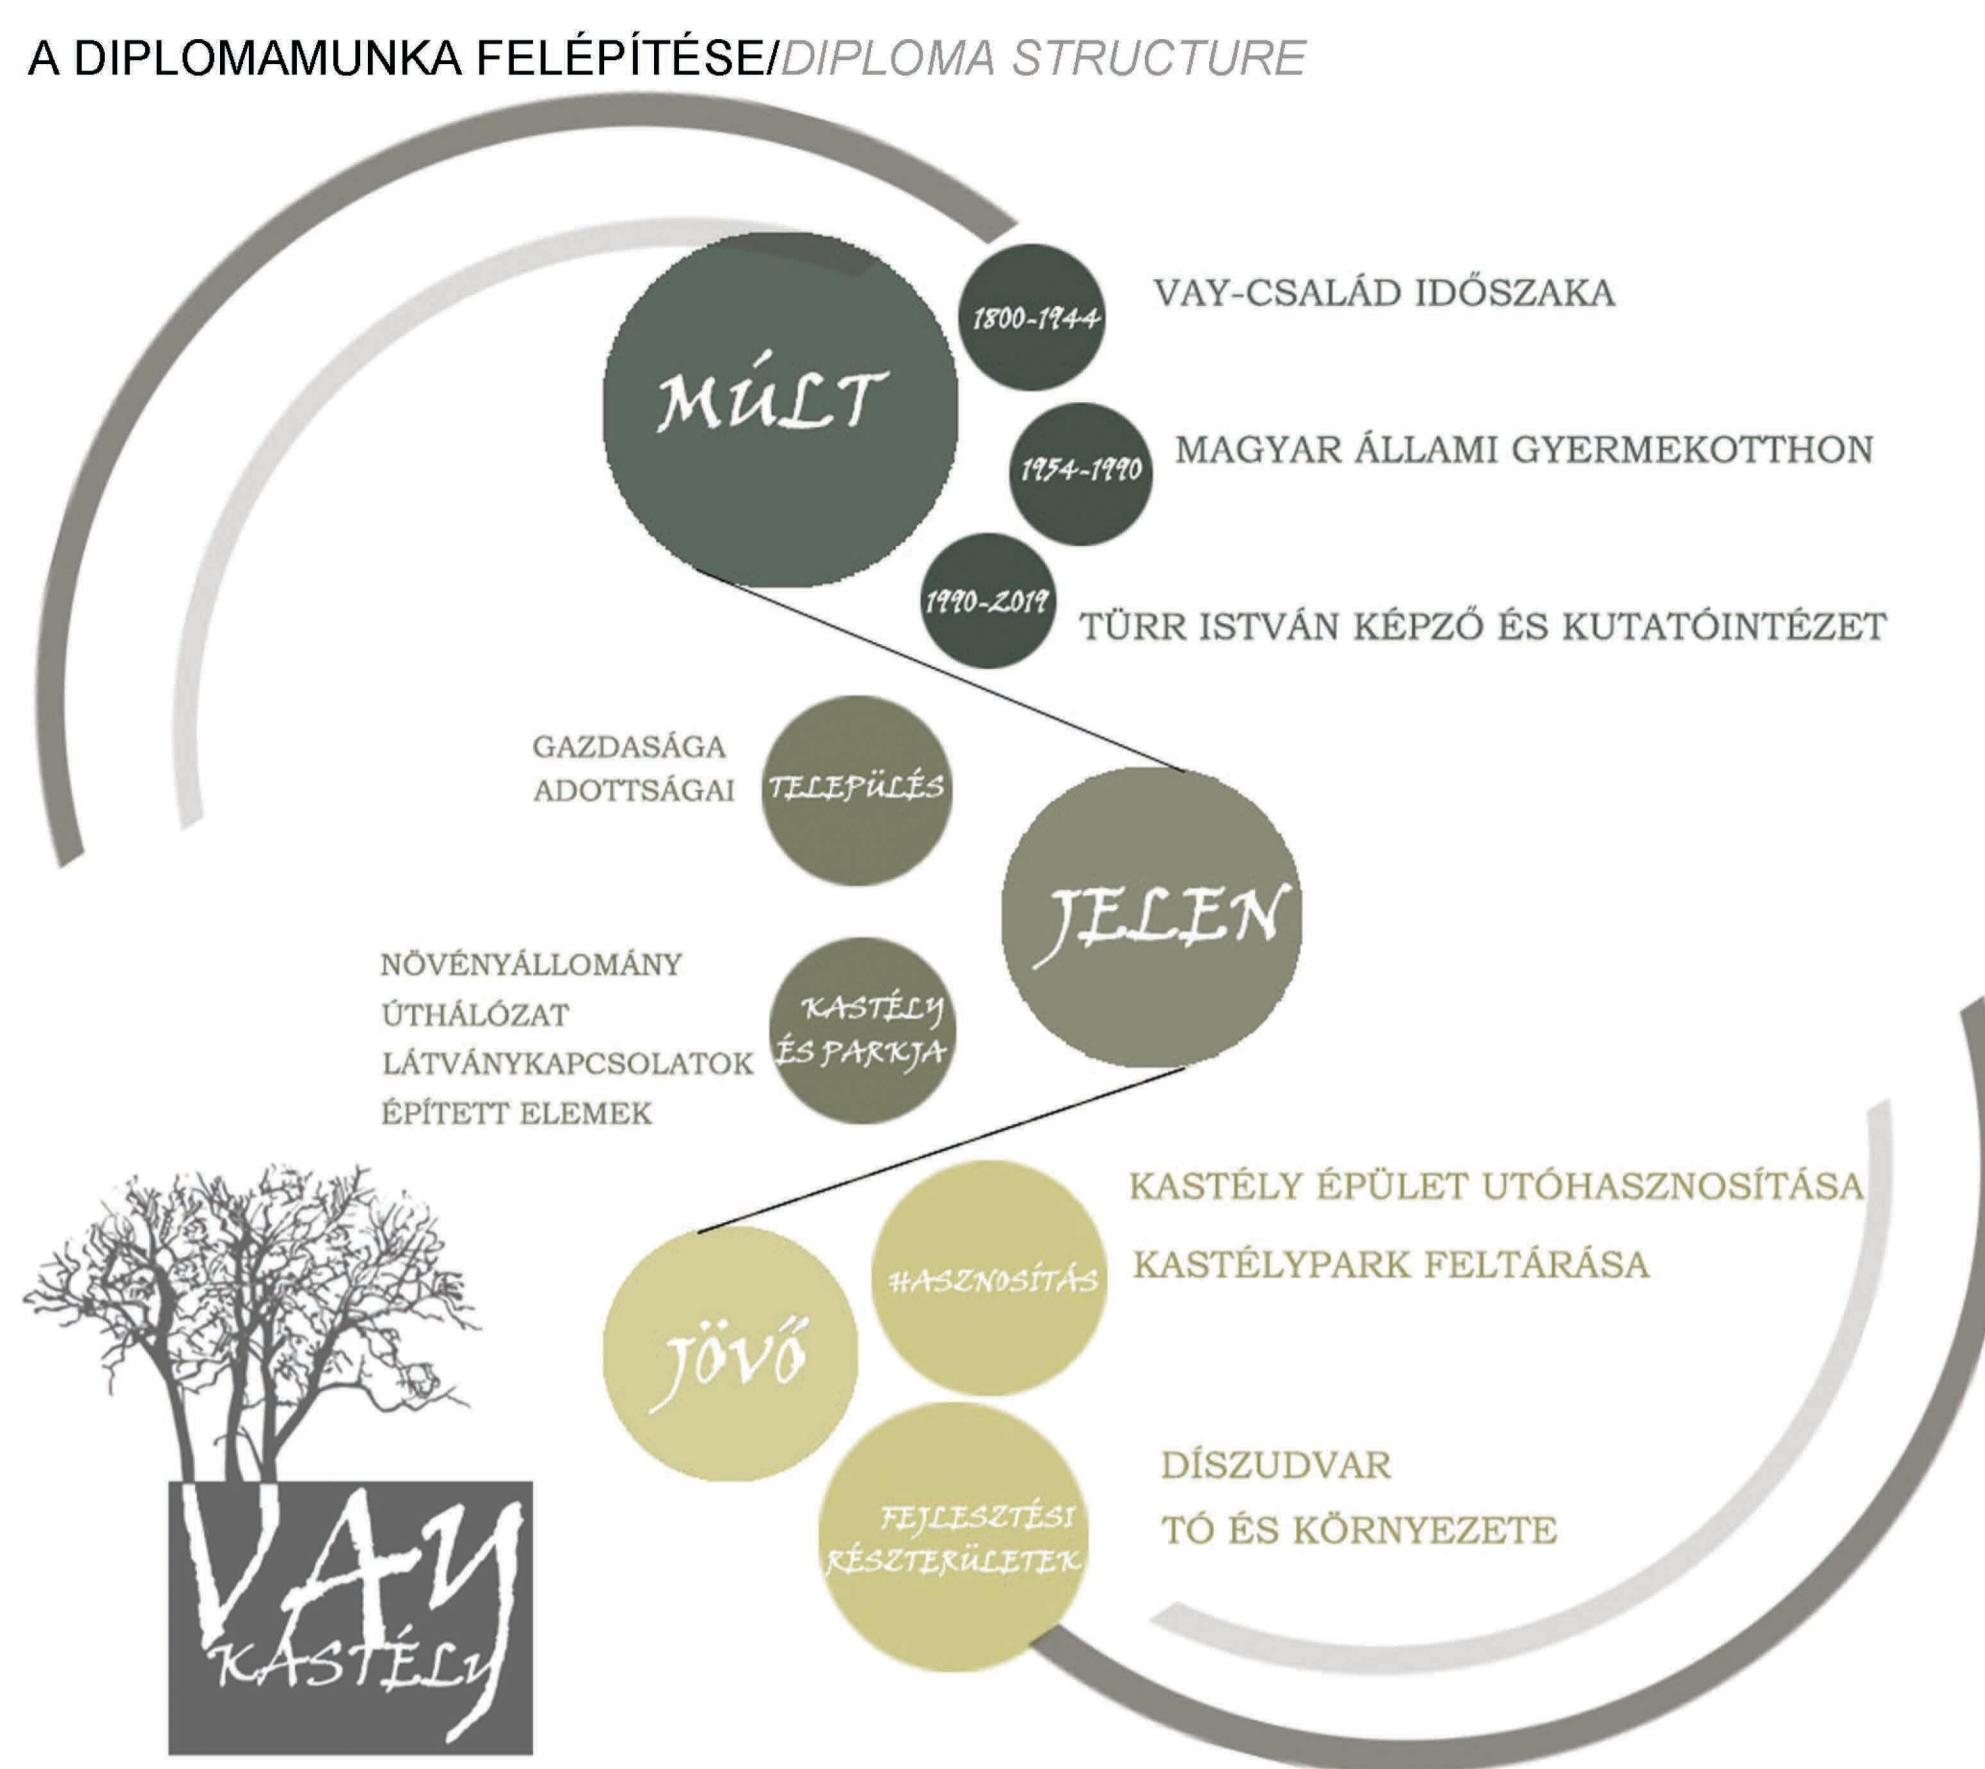

KERTTORTÉNETI ELEMZÉS/GARDEN HISTORY RESEARCH

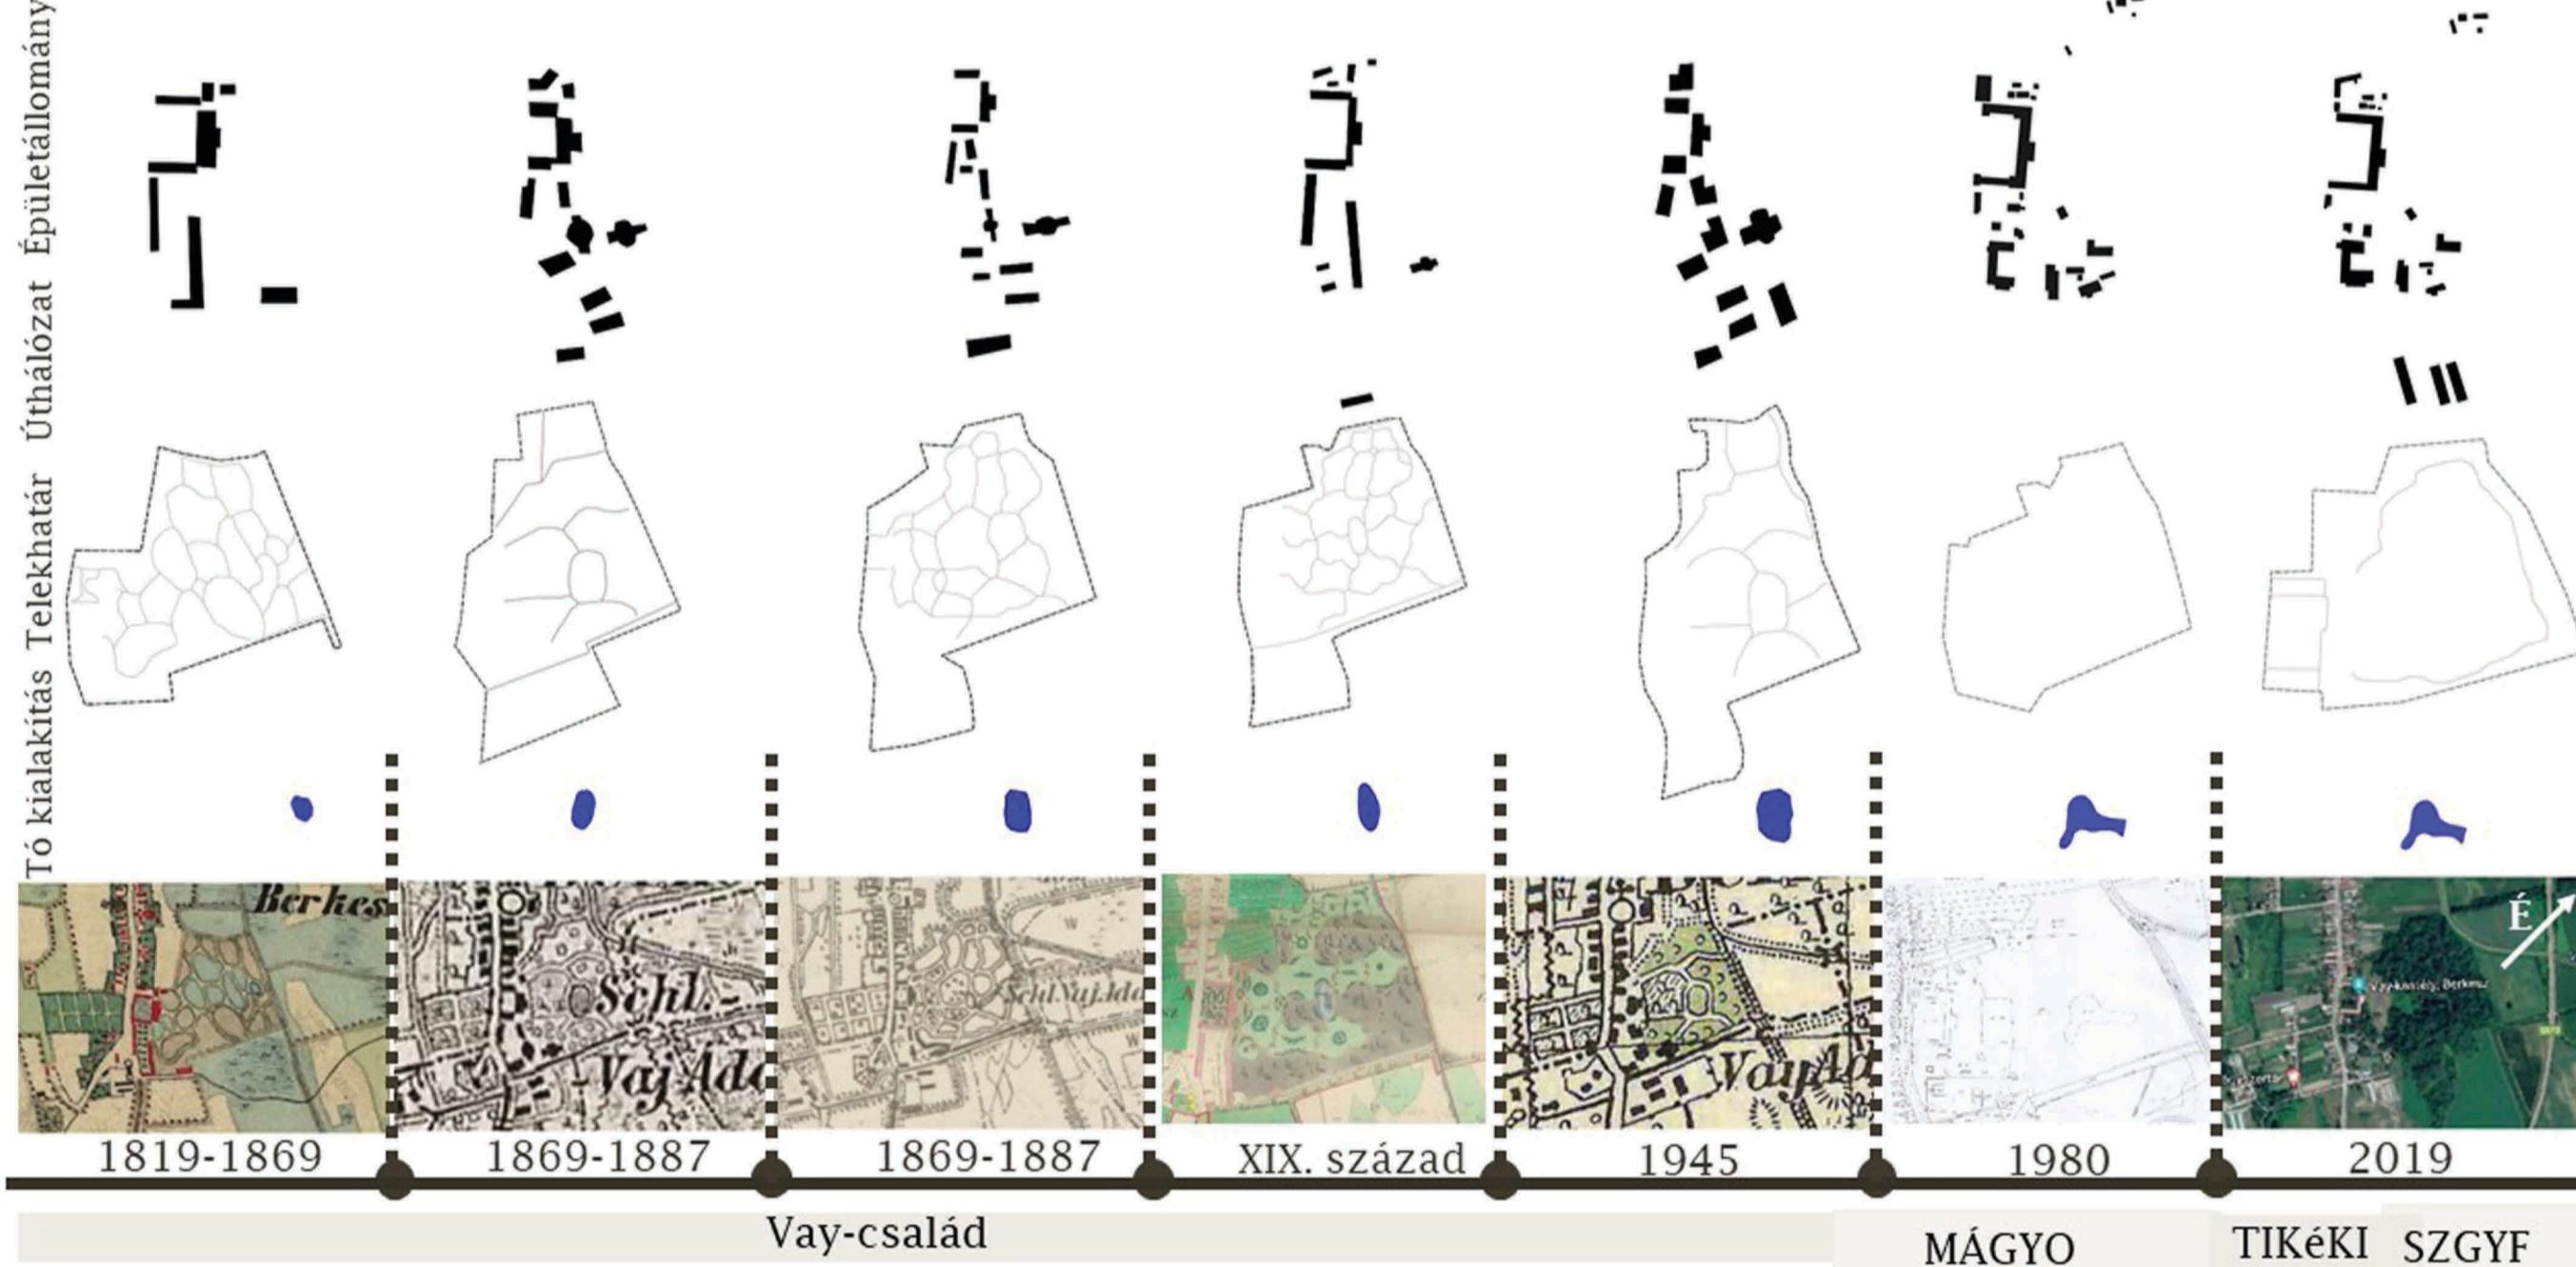


METSZET/SECTON




A DÍSZUDVAR KIALAKÍTÁSA A FŐÉPÜLETTTEL / DESIGN OF THE COURTYARD WITH THE MAIN BUILDING



1. [View](#) 2. [Edit](#) 3. [Delete](#)

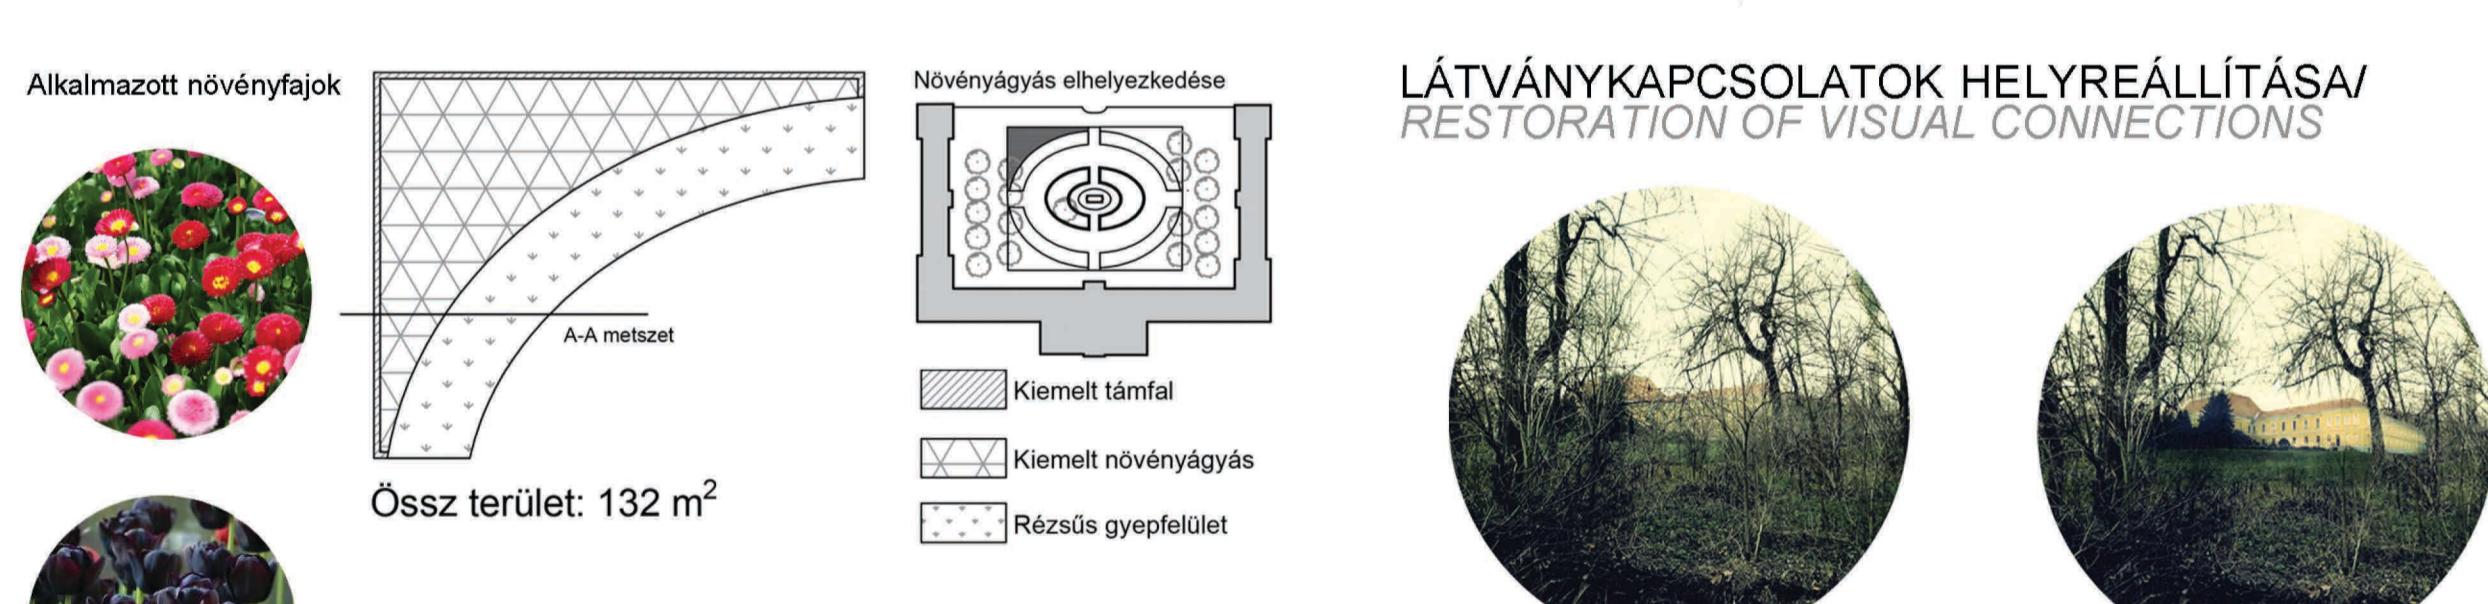

Száron rakott támfal
A-A metszet

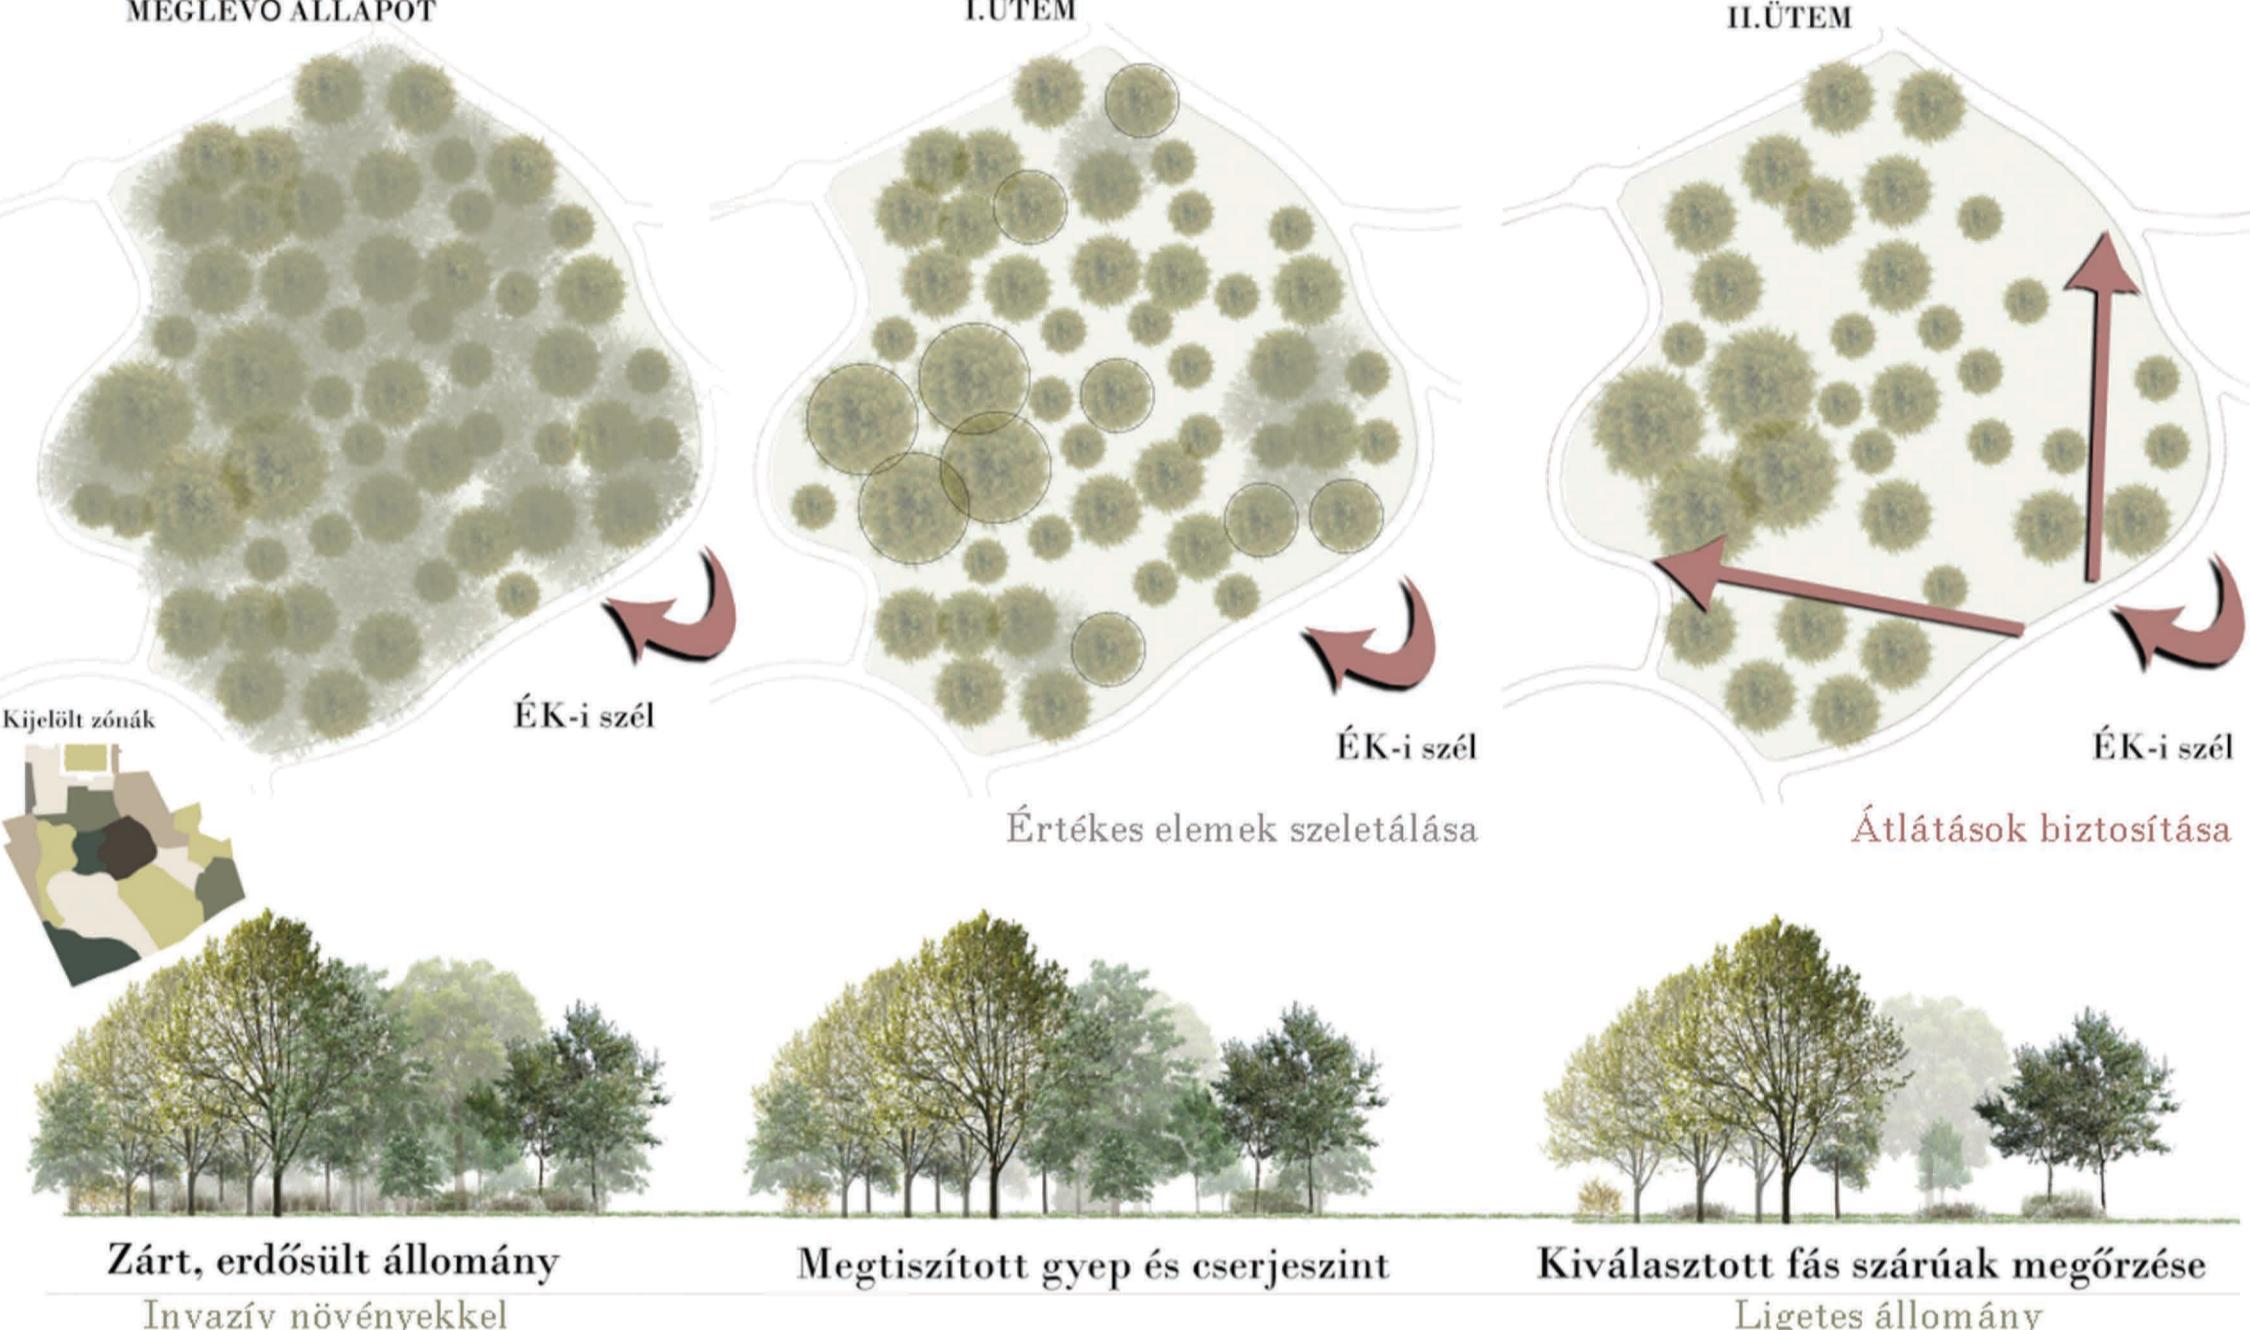

RÉSZLETEK/DETAILS

