


A MAROSVÉCSI KEMÉNY KASTÉLYKERT HELYREÁLLÍTÁSI TERVE


RESTORATION PLAN FOR THE KEMÉNY CASTLE'S GARDEN IN MAROSVÉCS

Diplomamunkám során a marosvécsi Kemény kastélykert helyreállításának egy tervjavaslatát dolgoztam ki. A Kemény család 2014-ben kapta vissza örökségét, a marosvécsi kastélyt és kertjét a román államtól. Ezt megelőzően, közel fél évszázadon keresztül Neuropszichiátriai és Rehabilitációs Központ működött a kastély falain belül. Bár komoly gondot jelent a kiköltözött kórházi intézmény közelsége, a kert egységének hiánya vagy a kihasználatlan területek, ennek ellenére a marosvécsi kastélynak és kertjének jövője bizakodásra ad okot. A Kemény család elsődleges célja a kastély és park jó állapotának megőrzése, fenntartása és fejlesztése. Diplomatervemmel ennek megteremtéséhez nyújtok számukra egy reálisan megvalósítható megoldási lehetőséget, mely szem előtt tartja az igényeket, a hely adta lehetőségeket és fennmaradt történeti értékeket. A helyreállítási terv a marosvécsi kastélykert bejáratára, a várárokra, annak környezetére, valamint a tölgyligetre eltérő igényekhez igazodva készült, amiből kifolyólag a tervezési terület egyes részei más-más tervezői hozzáállást követeltek. A helyreállítási terv alapját a kert történeti kutatása adta. Jelen munka nem kívánt rekonstrukciós terveket megfogalmazni, sokkal inkább a kert revitalizációját, valamint egyes területek értékmegőrző helyreállítását tűzte ki célul. Tervem célja a fennmaradt értékek (tölgyliget, várárok) megőrzése, valamint a kertrészek megújítása volt, illeszkedve a reneszánsz kastélyépülethez.

In my master thesis I have worked out a plan suggestion for the restoration of the Kemény castle's garden in Marosvács. In 2014, after using the castle as a Neuropsychiatric and Rehabilitation Institute for almost half a century, the Kemény family received back the castle and its land from the Roman government. Although the extant proximity of the Institute, the separated areas and the functionless sections of the garden are still problems to be solved, the castle and its land have a promising future in Marosvács. To conserve, maintain and to improve the castle and its garden are considered to be equally important by the Kemény family. With my master thesis I am providing them a viable and feasible solution, which respects the needs, possibilities and the historical values of the landscape. The restoration plan has been worked out for the entrance of the castle, for the moat and its surroundings, and for the oak park following different requirements; therefore different architect attitudes were adapted to each and every section of the plans. The restoration was based upon preliminary research on the history of the castle's garden. The aim of this work was not to provide reconstruction plan, but rather to present a way to revitalize and to renew the garden conserving its natural values that would suit the renaissance castle building.

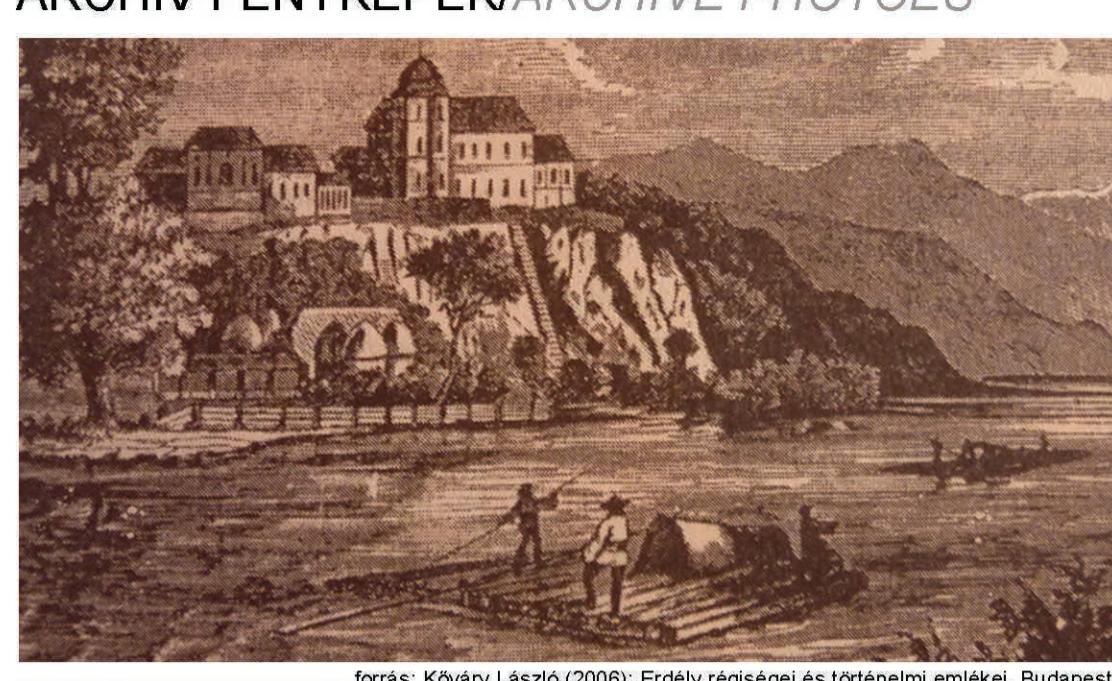

ARCHÍV FÉNYKÉPEK / ARCHIVE PHOTOS

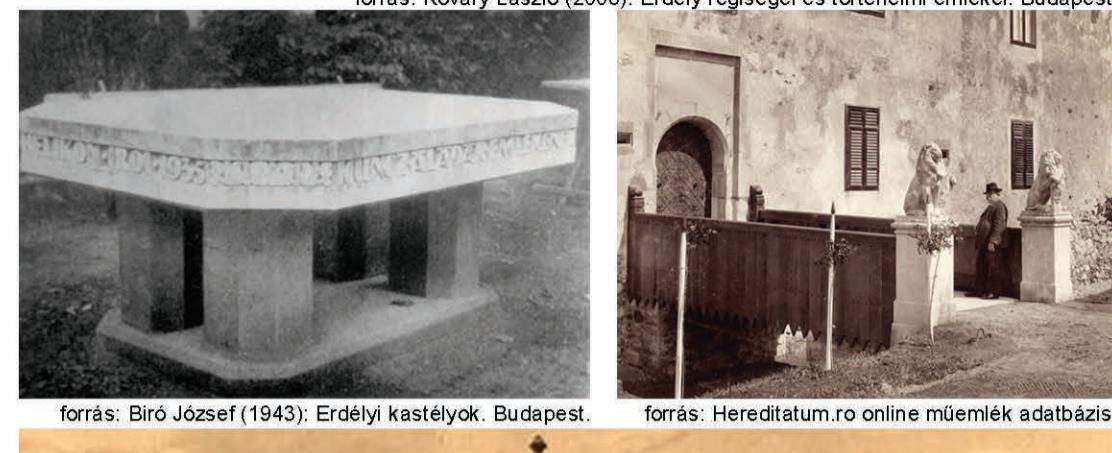


The image consists of two side-by-side black and white photographs. The left photograph shows a large, rectangular stone structure, possibly a well or a niche, with a decorative border and a central recessed area. The right photograph shows a stone building with a balcony, flanked by two lion statues, with a person standing on the balcony.



A watercolor painting of a large, multi-story stone castle. The castle features a prominent central tower with a spire and several smaller towers or chimneys along the roofline. The facade is made of light-colored stone and has multiple windows. The castle is set against a background of a cloudy sky.



HELYSZÍNI FÉNYKÉPEK / PHOTOS OF LOCATION

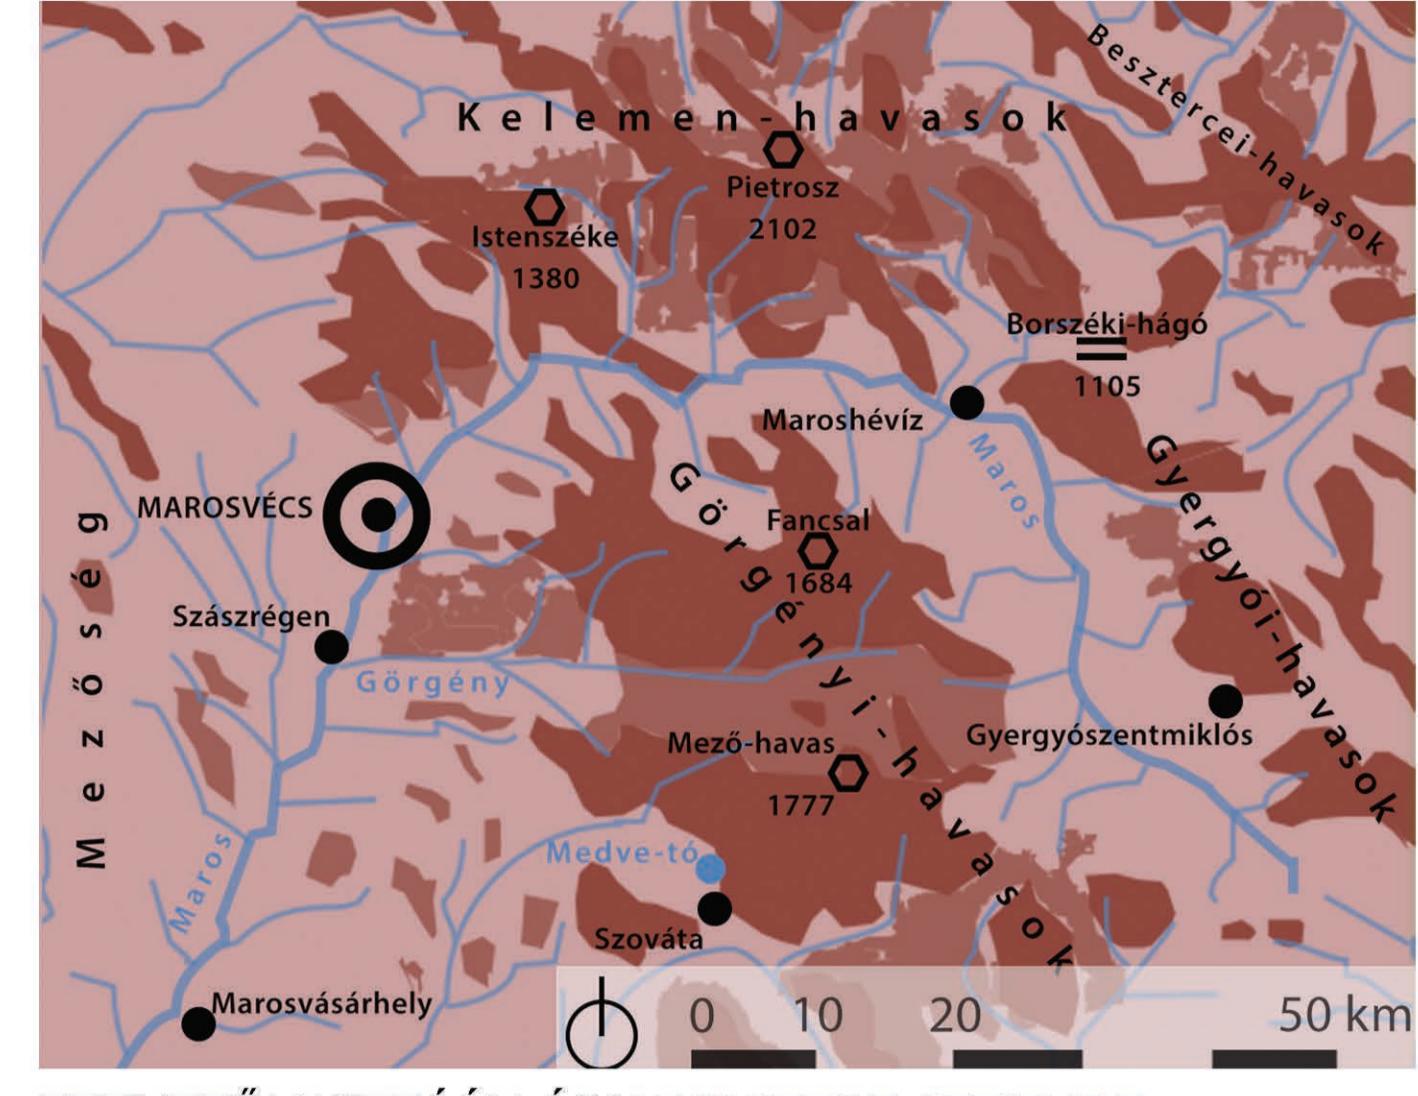


TERVEZOI HOZZAALLAS/ARCHITECT ATTITUDE



SZABAD TEREPI TESZT / OPEN SPACE DESIGN PLAN




 Szintvonalak méterenként

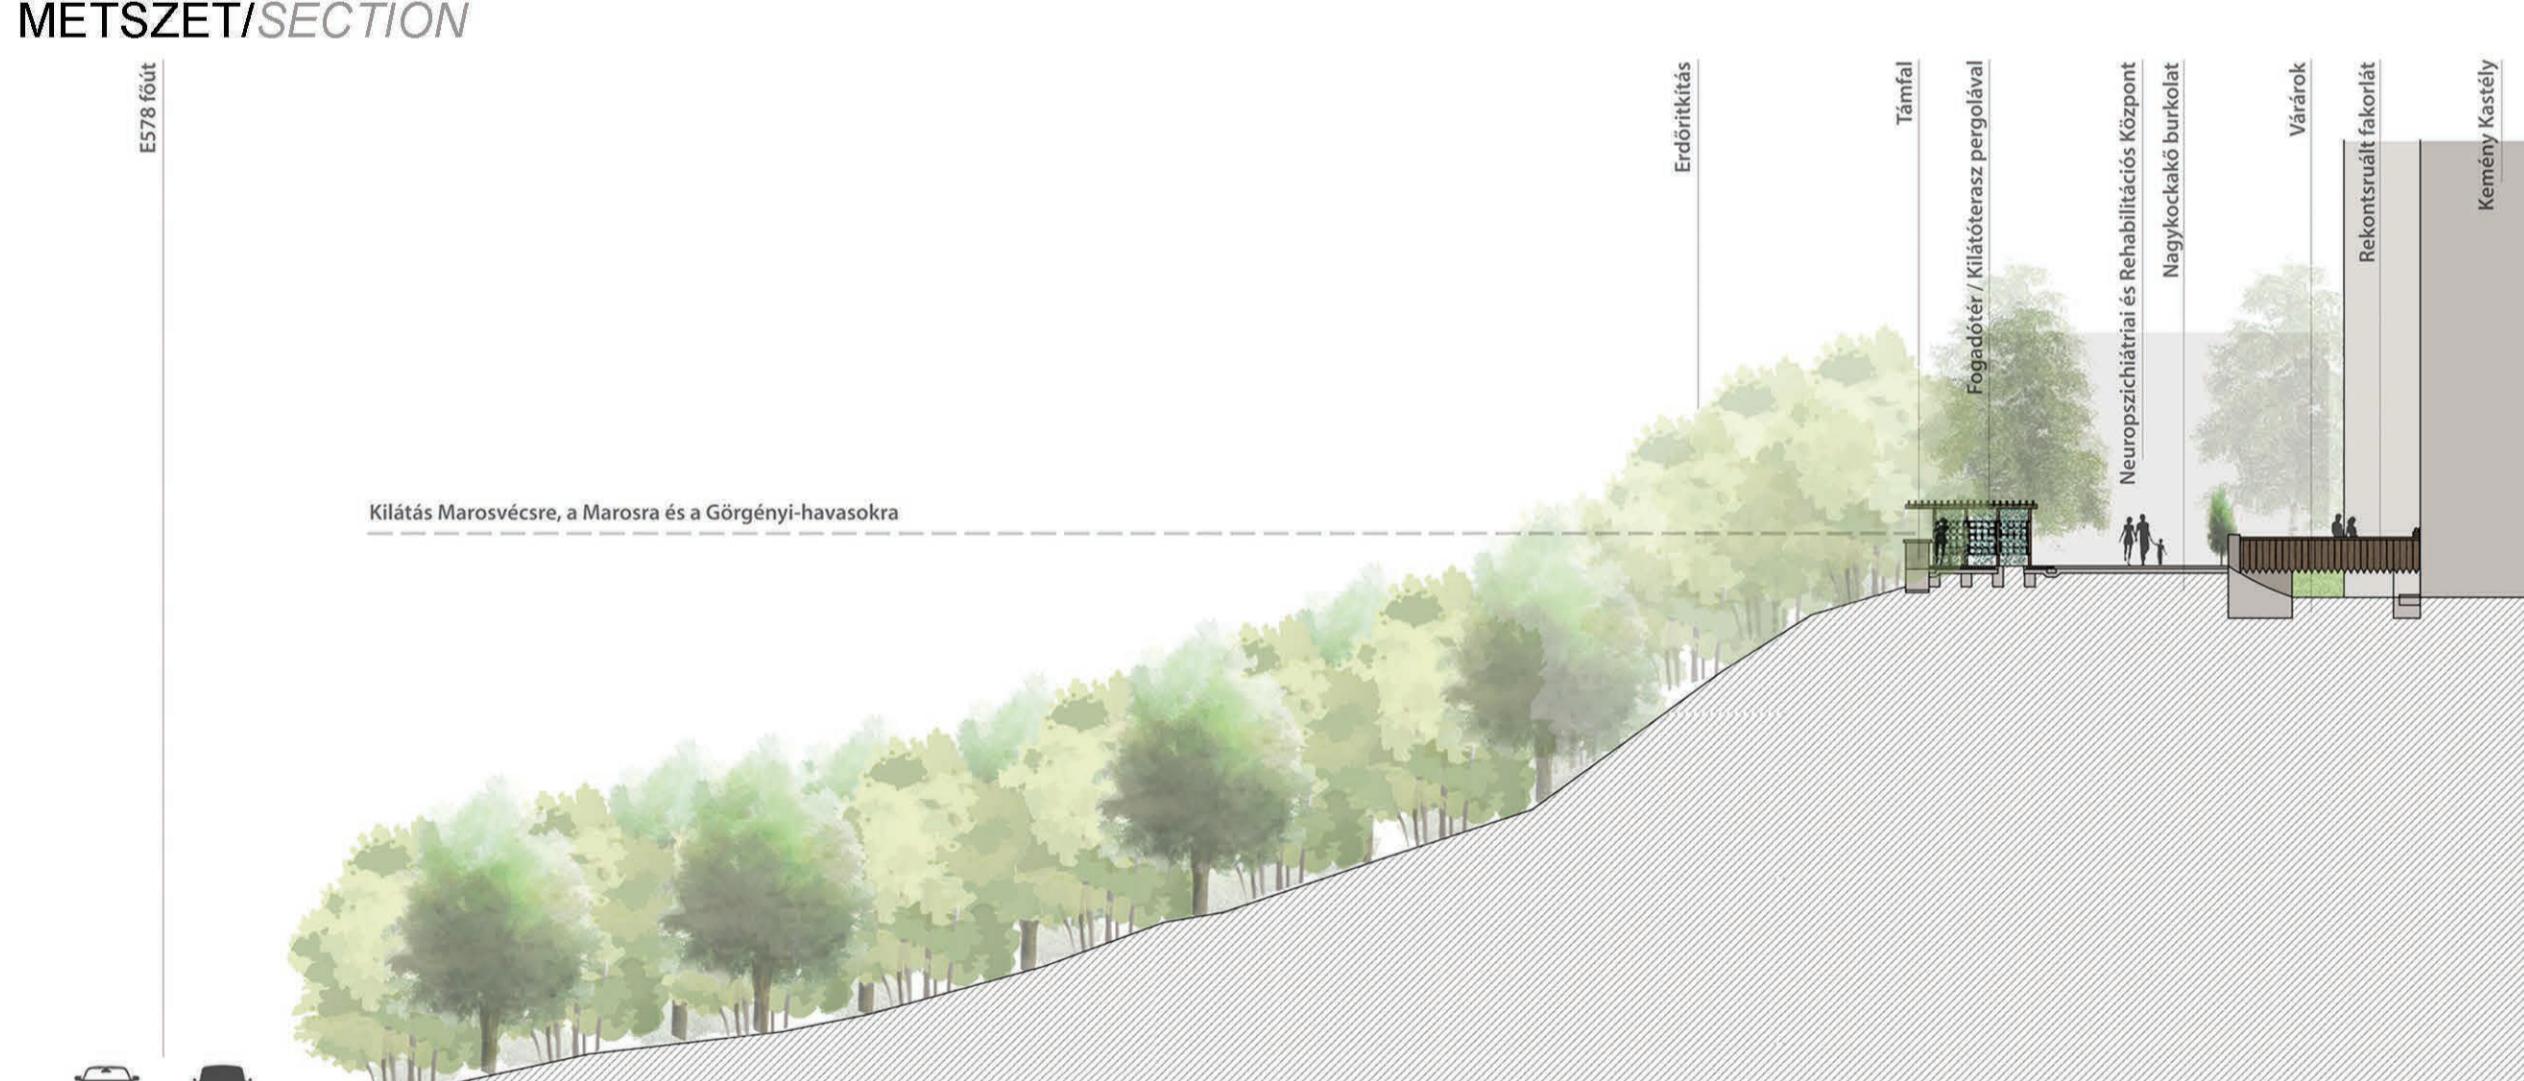

LÁTVÁNYTERVEK / VISUALIZATIONS



A composite image showing two views of a courtyard scene. The left view shows a man and a woman standing on a balcony railing, silhouetted against a light-colored building. The right view shows a group of people walking on a wooden deck, with a large tree trunk in the foreground.

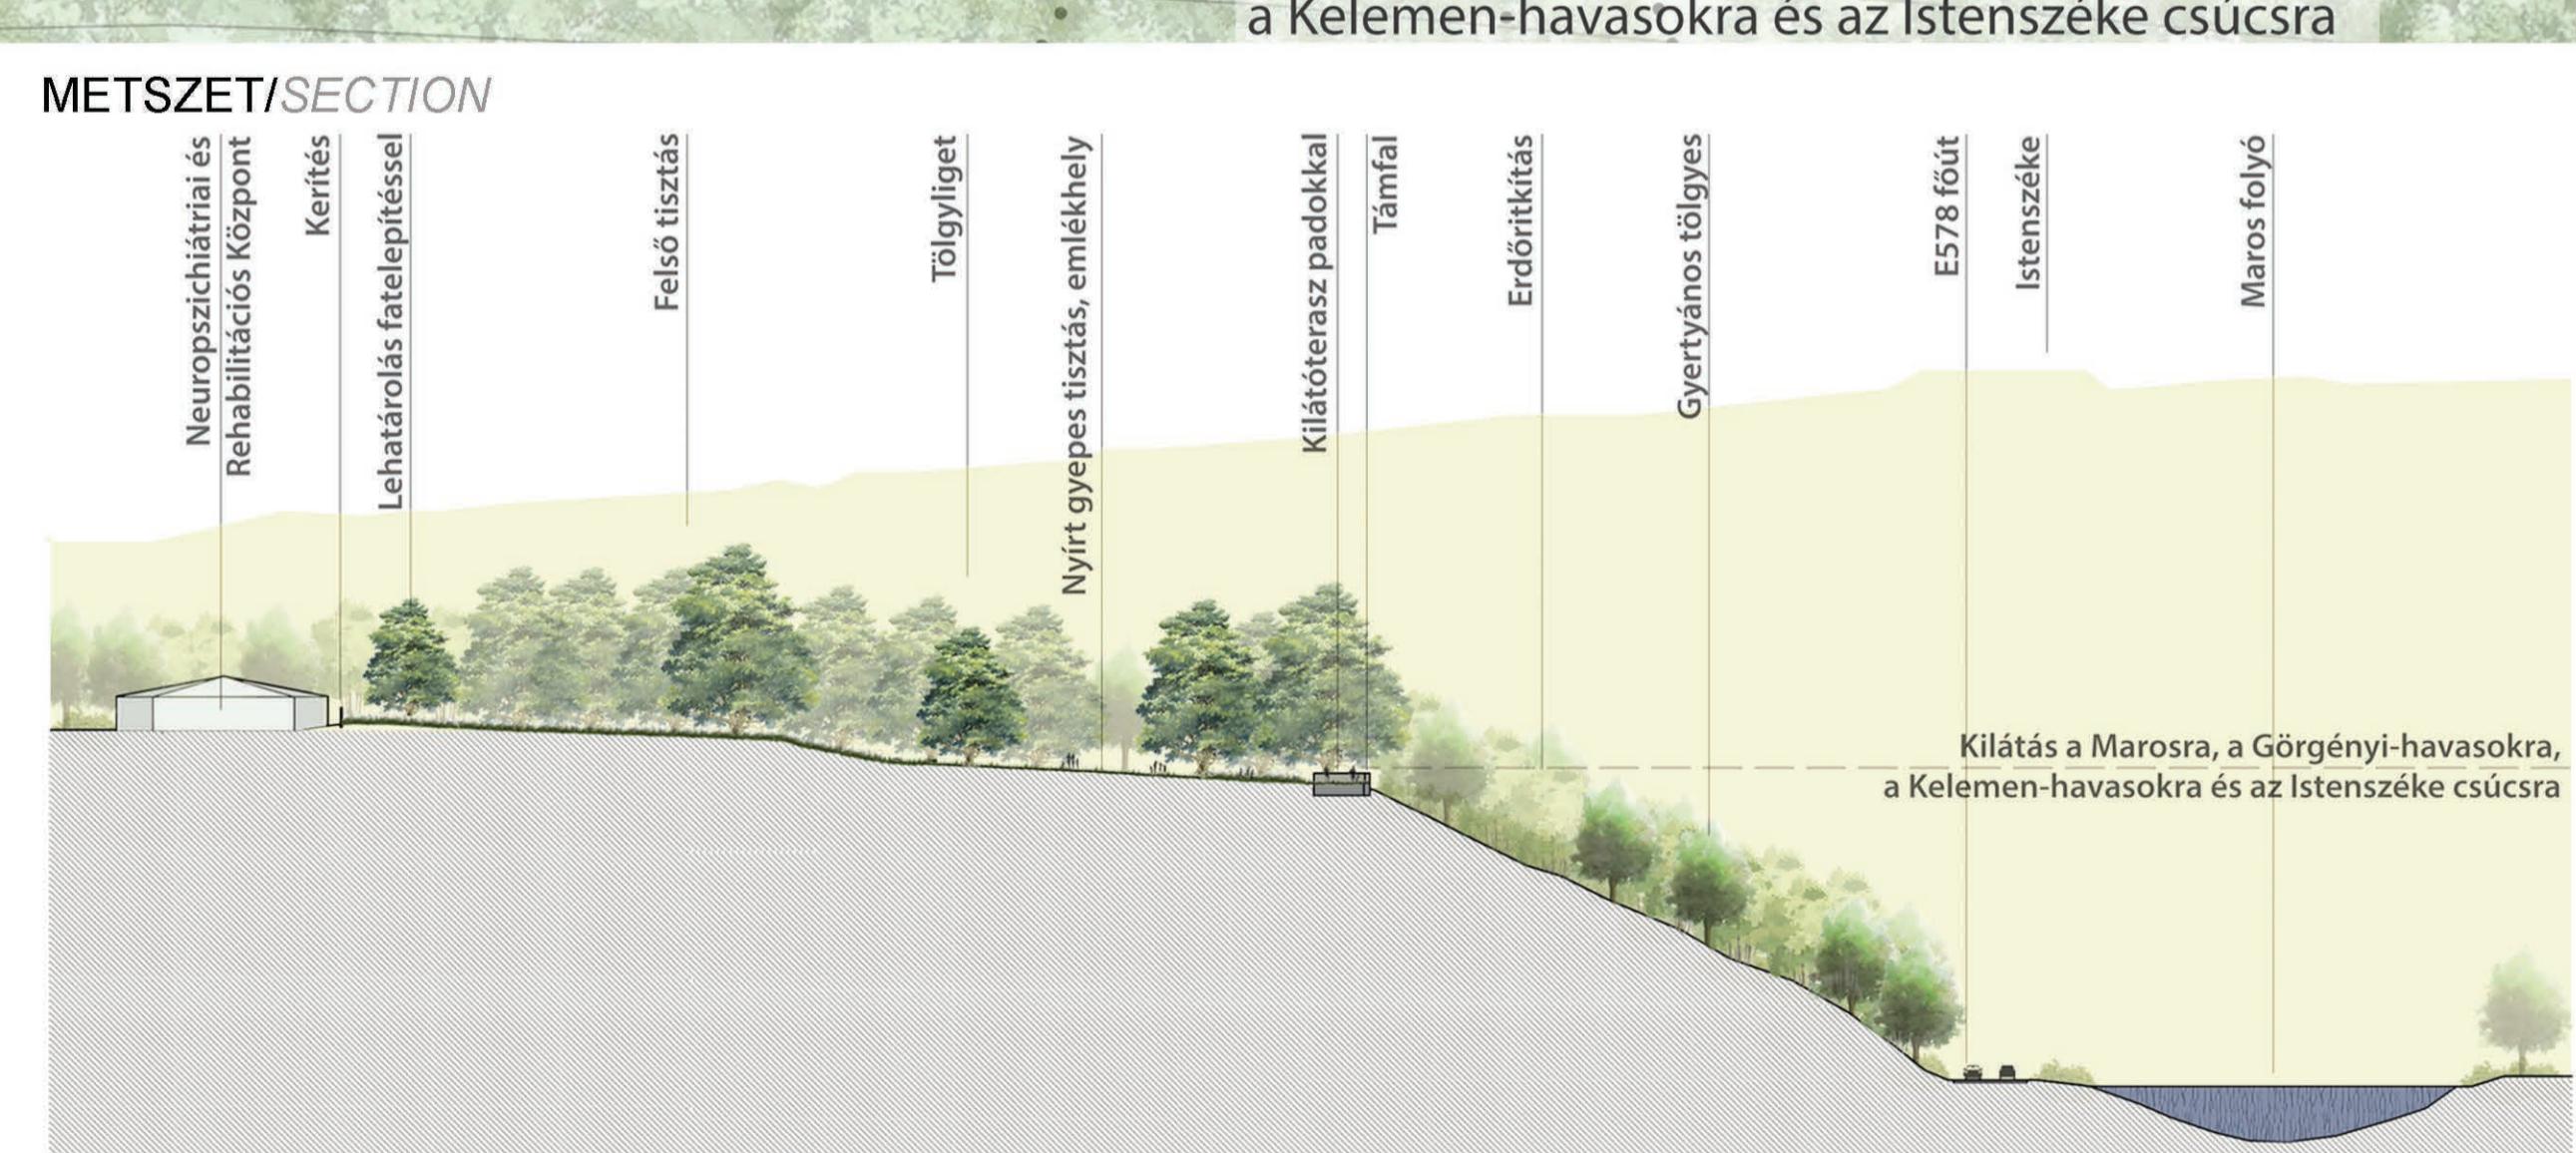

METSZET/SECTION

