

# A SZENTENDREI CZÓBEL PARK KERTÉPÍTÉSZETI KIVITELI TERVE


## *OPEN SPACE DESIGN OF CZÓBEL PARK, SZENTENDRE*

A tervezési terület Budapesttől északra, a már 1940 óta a festők városaként emlegetett Szentendrén található. A városban számos viszonylag nagyméretű zöldfelület található, azonban a vizsgálat során megállapítást nyert, hogy nincs városi jelentőségű közpark Szentendrén, annak ellenére, hogy a nyilvánvaló igény több város-, illetve zöldfelület-fejlesztési koncepcióban megfogalmazódott az elmúlt évek során. Ezt az igényt kielégítő zöldterület


The target site is in Szentendre, also known as the town of painters since 1940, north of Budapest. Although there are numerous green areas in the town, according to this work's assessment Szenendre lacks a public park with town-level significance despite the obvious need for one, as stated in recent town- and green area development conceptual projects. Meeting the above need has been the priority aim of this thesis. The area with an outstanding role on the target site used to be home to the Avantgarde painter Béla Czóbel's art studio, then house with the surrounding apple-gardens that the town later

The design includes the functionally main needs concluded in the research. The wide promenade for pedestrians, the Ady Endre Ave., dominates the visual- and structural elements of the park, its decoration being the row of *Pyrus calleryana* 'Capital'. The sight and spacial structures harmoniously connect the intensive functions in the western part with the leisure and arts atmosphere of the eastern part. The defining units incorporated in the site: the tourist coaches stop with a reception area, the Czóbel Square, the path leading to the Japanese Garden, the slopy slide-park, and the caffé terrace with the adjacent play ground next to the gallery (given).

## ELHELYEZKEDÉS ÉS VÁROSSZERKEZETI KAPCSOLATOK / LOCATION AND CONNECTIONS

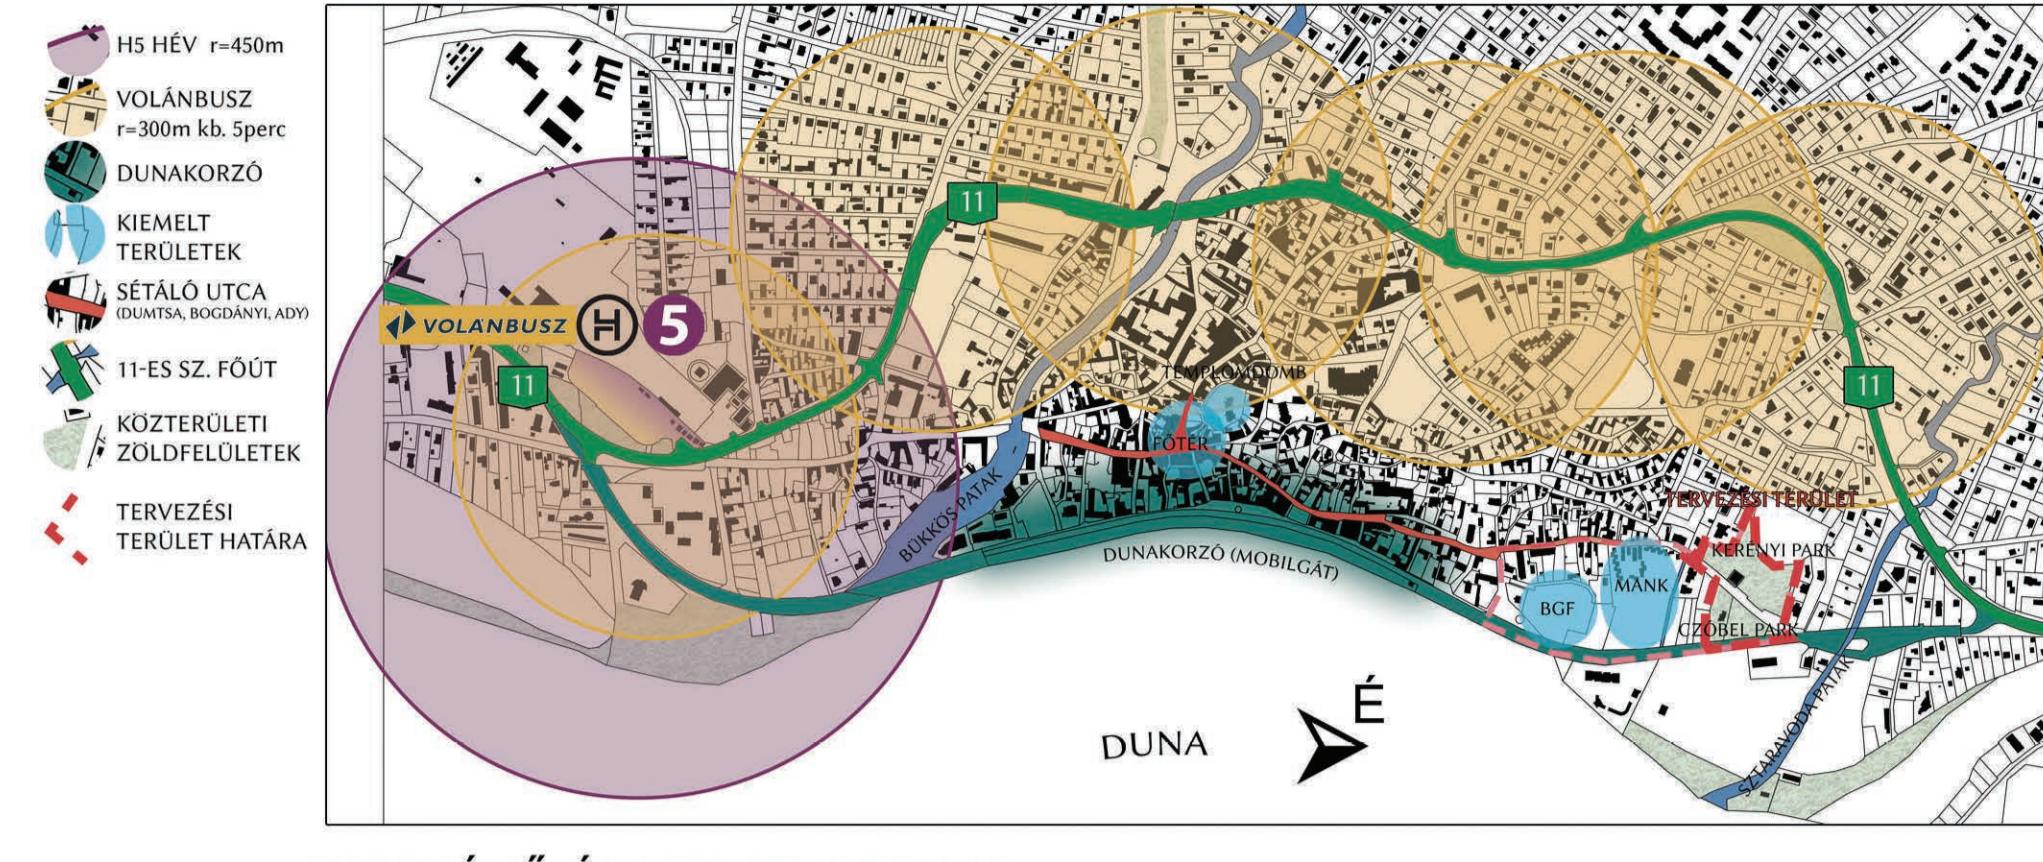

## MEGLEVO ALLAPOT/ SITE PLAN

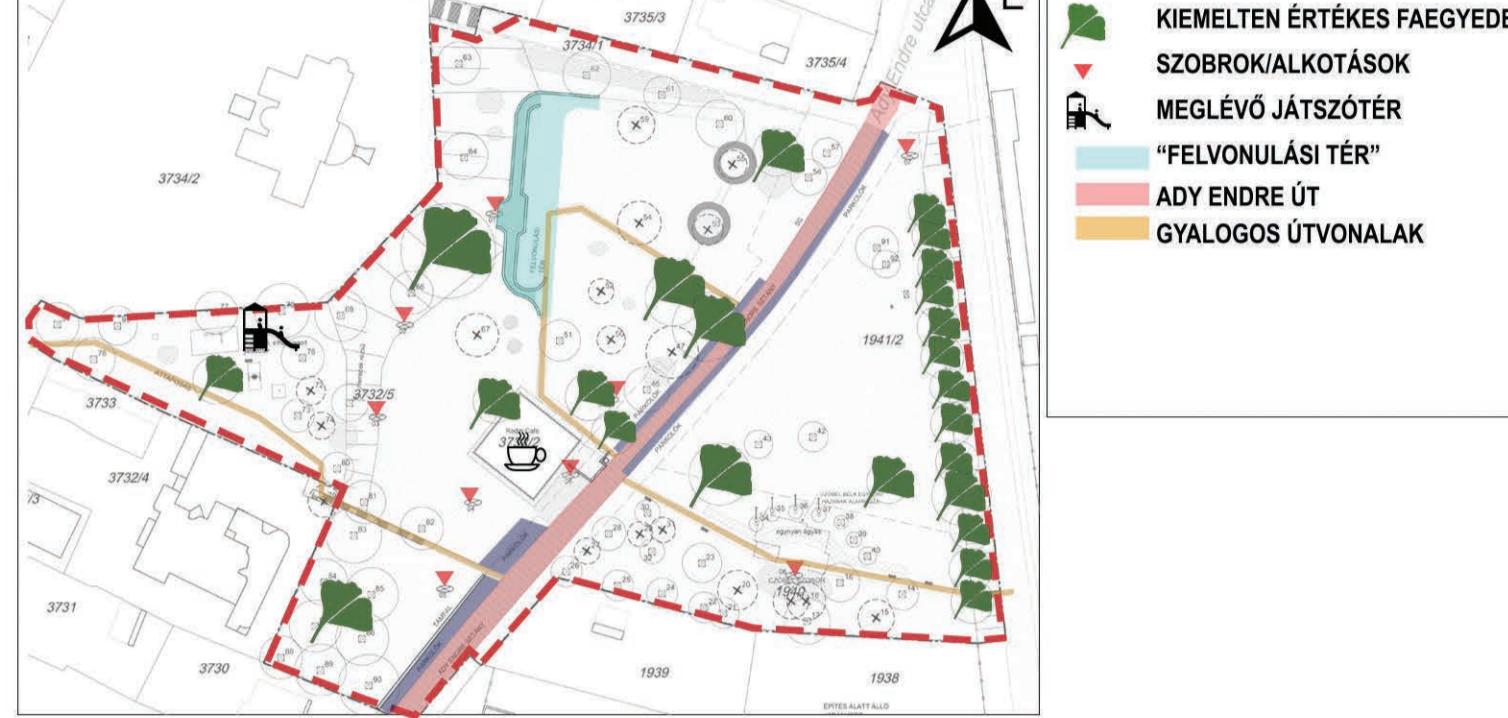

ÁTNÉZETI KERTÉPÍTÉSZETI TERV / PLOT PLAN




# NOVÉNYALKALMAZÁS /PLANTS







## FUNKCIJE/FUNCTIONS

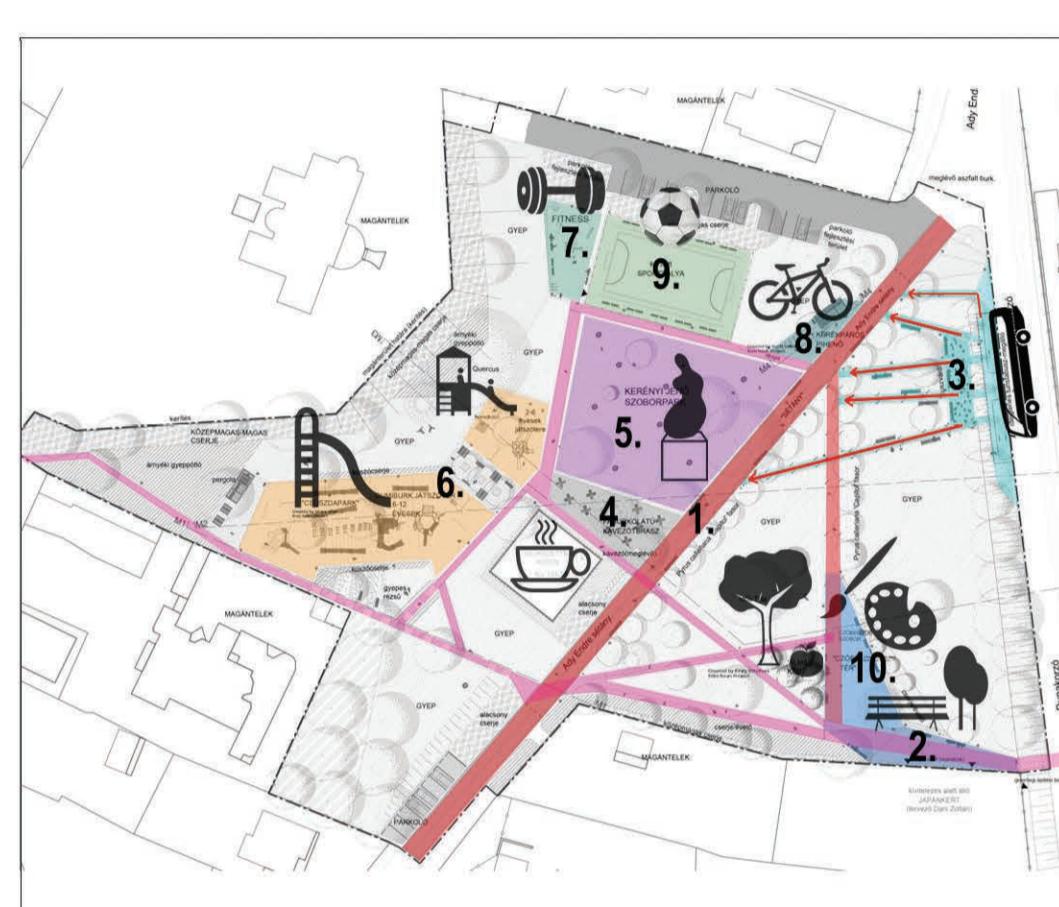


METSZET/SECTION

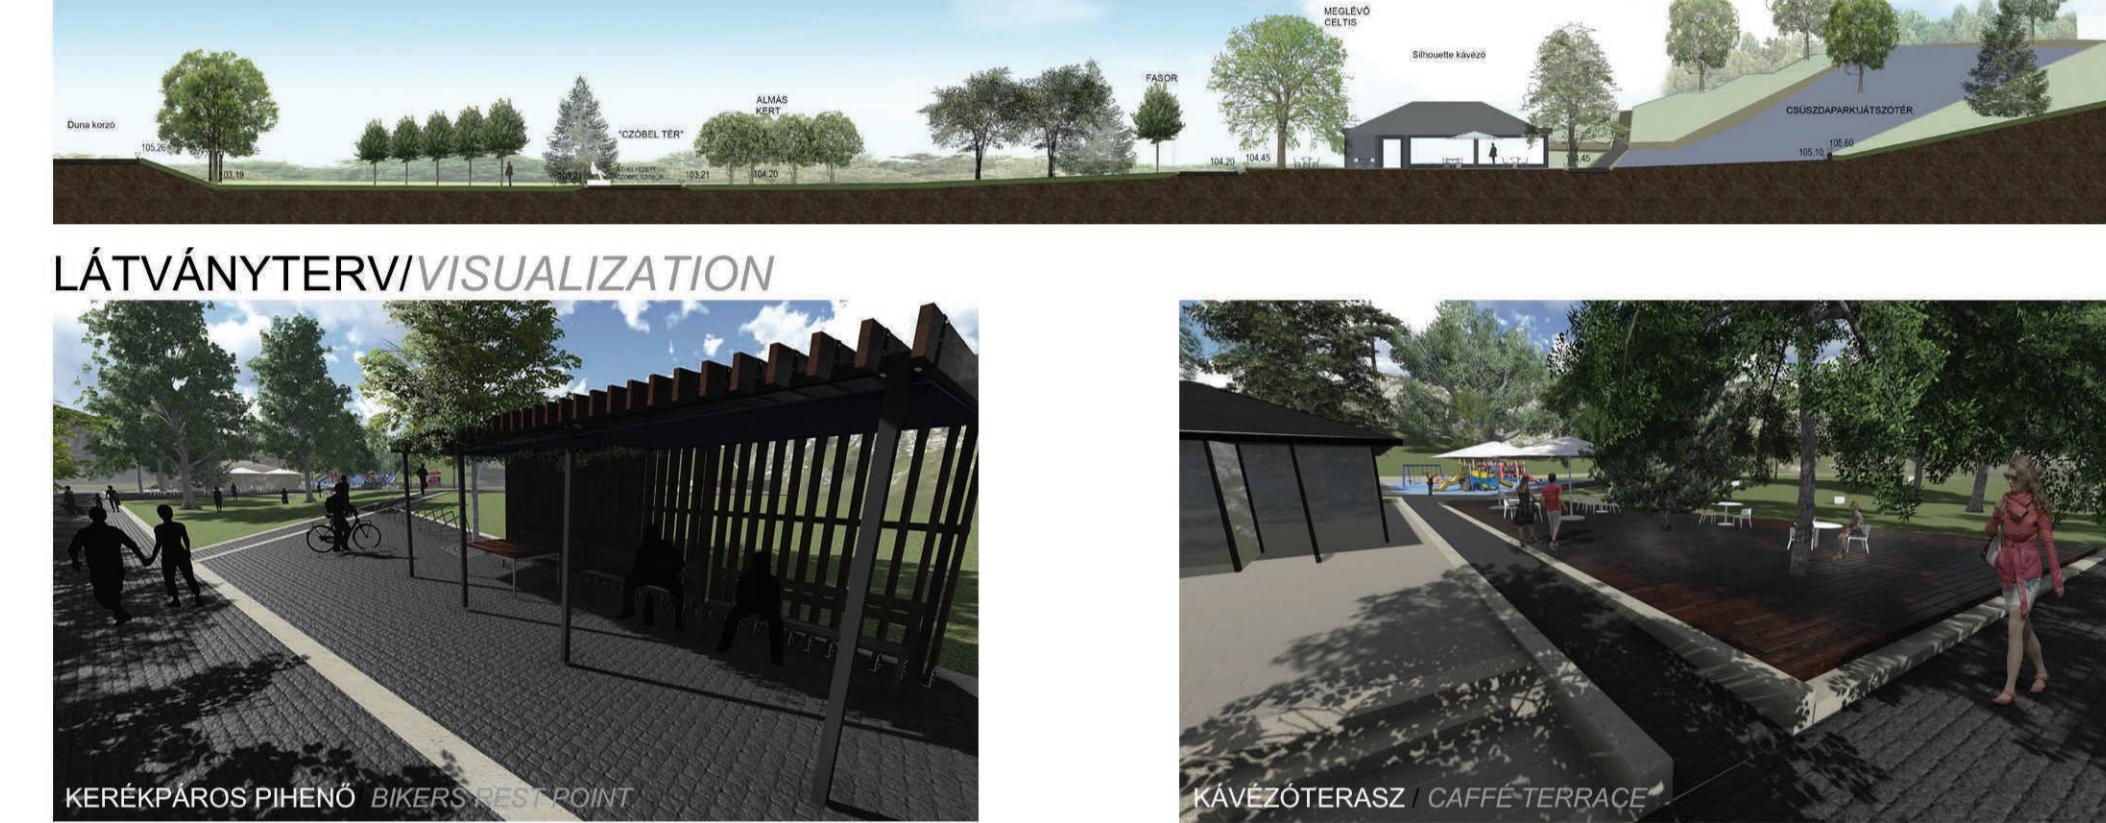

SZABADTÉRÉPÍTÉSZETI TERV/OPEN SPACE DESIGN PLAN

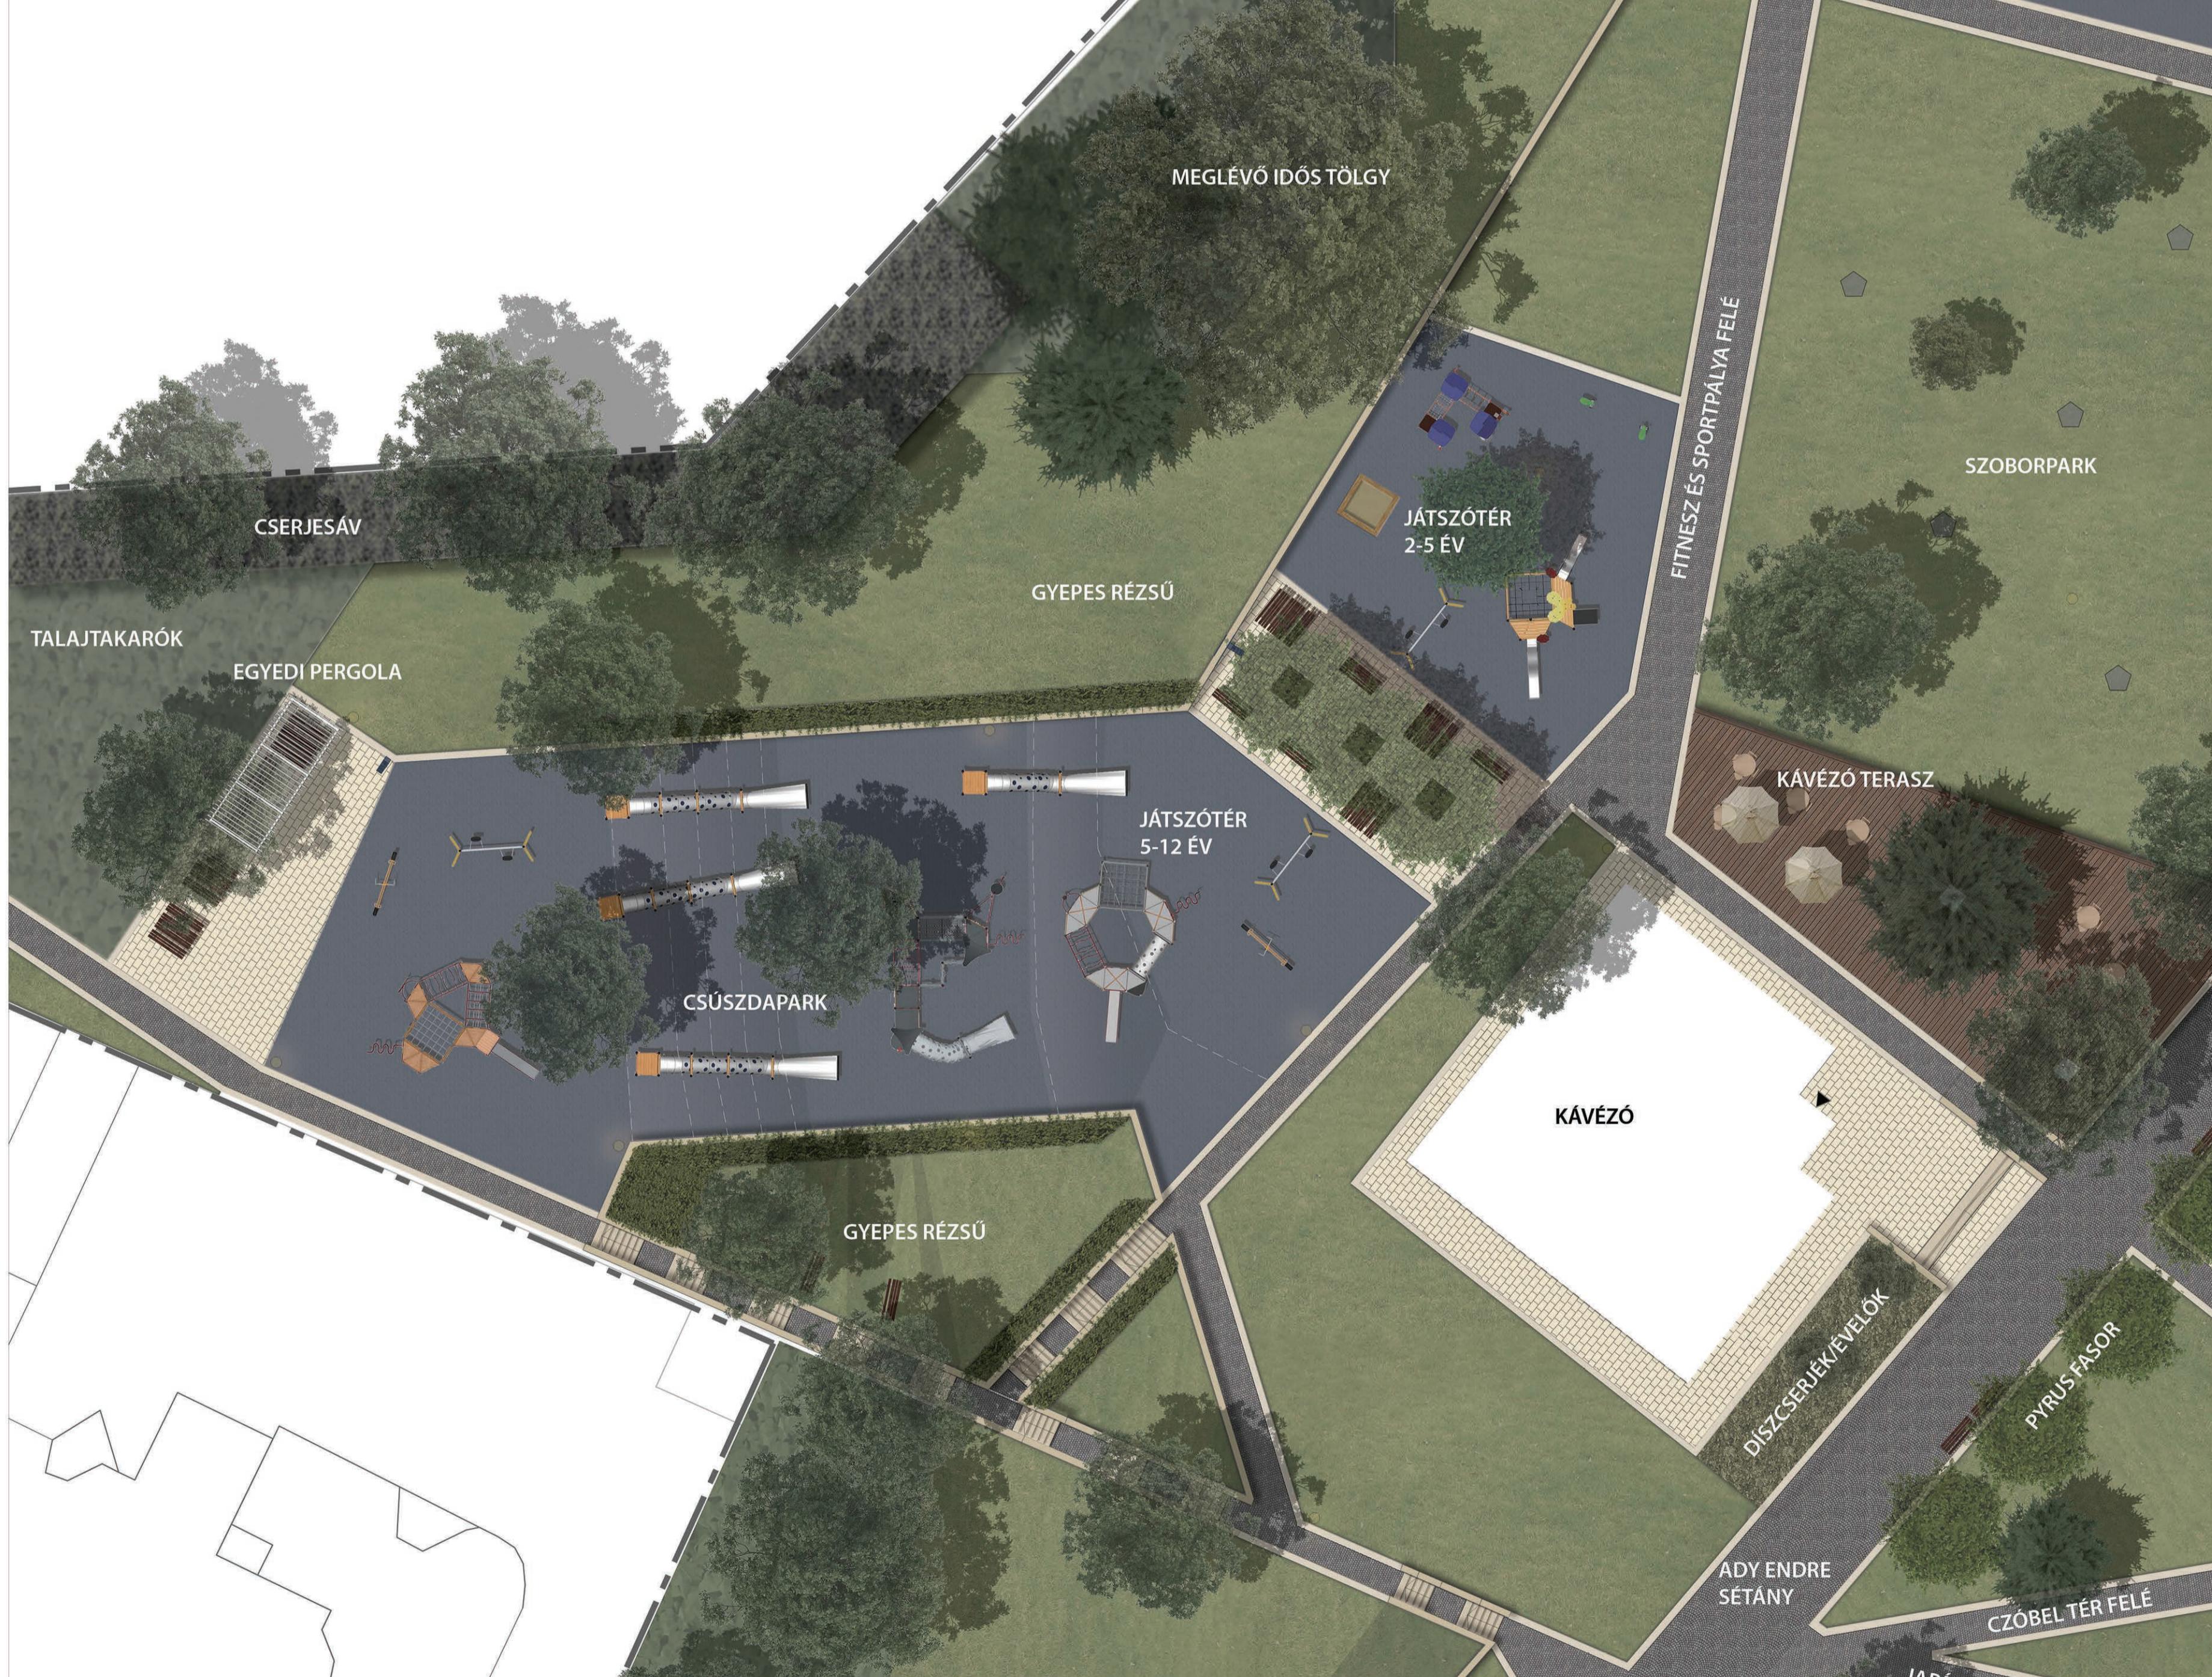

Digitized by srujanika@gmail.com

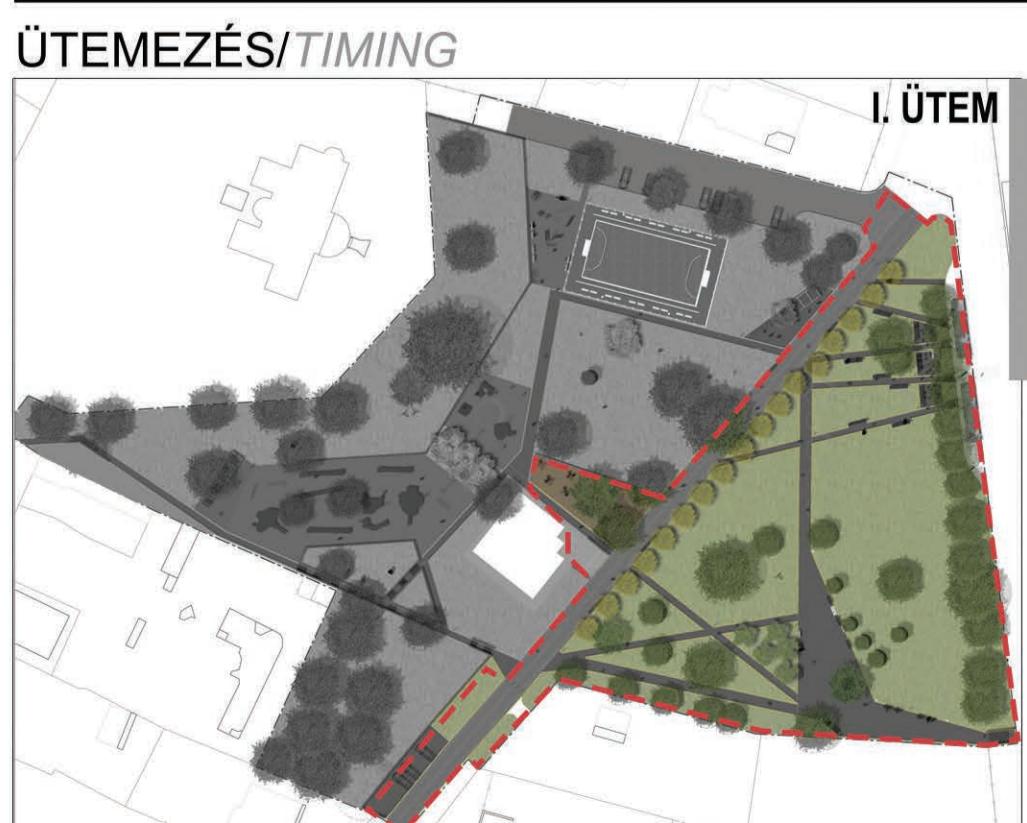

- ADY ENDRE SÉTÁNY  
JAPÁNKERT FOGADÓTÉR  
TURISTABUSZ MEGÁLLÓ  
KÁVÉZÓTERASZ**

1. ADY ENDRE SÉTÁNY
  2. JAPÁNKERT FOGADÓTERÉN
  3. TURISTABUSZ MEGÁLLÓ
  4. KÁVÉZÓTERASZ
  5. TEREPRENDEZÉS
  6. SZOBORPARK
  7. JÁTSZÓTEREK
  - 8.
  - 9.

- 
  1. ADY ENDRE SÉTÁNY
  2. JAPÁNKERT FOGADÓTÉR
  3. TURISTABUSZ MEGÁLLÓ
  4. KÁVÉZÓTERASZ
  5. TEREPRENDEZÉS
  6. SZOBORPARK
  7. JÁTSZÓTEREK
  8. FITNESZ
  9. KERÉKPÁROS PIHENŐ
  10. SPORTTRÁLYA