

# AZ EGRI ÉRSEKKERT FEJLESZTÉSI JAVASLATA

## DEVELOPMENT CONCEPT OF ÉRSEKKERT IN EGER

Diplomamunkám témája Eger legértekeléséből, legnagyobb kiterjedésű zöldfelülete az Érsekkert. A történeti értékekkel bőven bíró közpark minden évben olyan rendezvények helyszínéül szolgál, melyek terhelik a park bizonyos részeit. Célom volt egy olyan átfogó koncepció készítése, mely a már meglévő funkciókat, a vizsgálatimat és a rendezvények hatásait figyelembe véve a park átalakításával hosszú távú megoldást nyújt. Olyan módosításokat, javaslatokat képzeltettem el, melyek nem drasztikusan alakítják át a jelenlegi szerkezetet, de apróbb finomításokkal, kortárs ötletekkel hozzáteszek az Érsekkert értékéhez. Vizsgálataimat történeti kutatással keztem, melyet a park részletes elemzése követett. Az állandó funkciók újragondolása (játszótér megújítás) mellett újakkal bővítem az Érsekkertet szabadtéri színház, közösségi ter, fürdő fogadóter, futókor. Koncepció terv készült a közösségi térrre, a fürdő fogadóterére és a játszótérre.


Minterületükben az Érsekkert azon részét választottam, ahol a megváltozott igények kielégítéséhez a legnagyobb szükség volt az átalakításra. A szabadtéri színpad és környezetére kiterjedt szerepet kapott. Funkciói a nyári Érsekkerti Játékok alkalmával teljesednek ki, amikor ideiglenes konténerekkel bővül a park. A burkolatok és a berendezések kortárs szemléletet tükröznek, ugyanakkor nem felelkeznek meg történeti jelentőségű környezetről. Az alkalmazott szerkezetek és a növényzet jól alkalmazkodnak a színpad stílusvilágához.

The theme of my thesis is the most valuable, most extensive green area of Eger, the Érsekkert. The public park with a lot of historical values serves events every year, which loads some parts of the park. My goal was to create a comprehensive concept that would provide a long-term solution considering existing functions, my analysis and the effects of events. I imagined interventions and suggestions that do not drastically transform the current structure, but with small refinements and contemporary ideas increase the value of the Érsekkert. I started my analysis with historical research followed by detailed analysis of the park. In addition to reconsidering the permanent functions (playground renewal), I expanded the Érsekkert with new ones: an open-air theatre, communal space, spa reception area, running trail. I made a concept plan for the community space, the spa reception area and the playground.


I chose my planning area where transformation was most needed to satisfy the changed needs. I made the open space design plan of the open-air theatre and its surroundings. Its functions will be fulfilled during the Summer Érsekkerti Theatre Games, when the park is expanded with temporary containers. Coverings and equipment reflect a contemporary approach preserving the historical environment. The structures and the vegetation are well adapted to the style of the open-air theatre.




## ELHELYEZKEDÉS/LOCATION

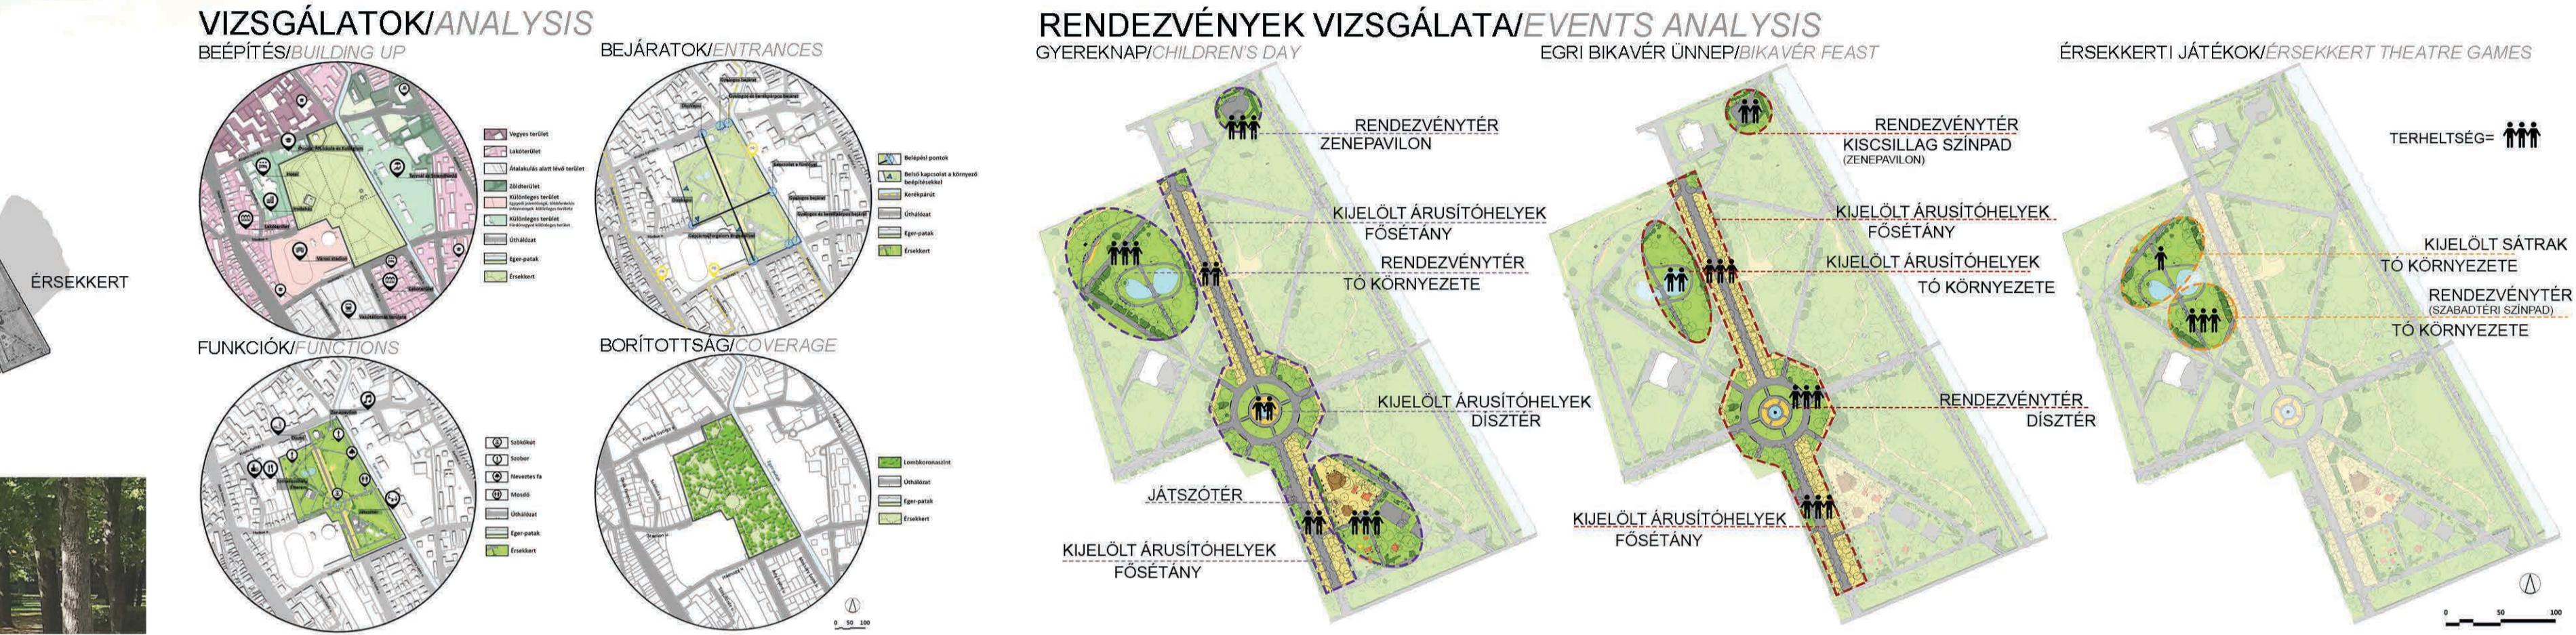


## SZABADTÉRÉPÍTÉSZETI TERV/OPEN SPACE DESIGN PLAN

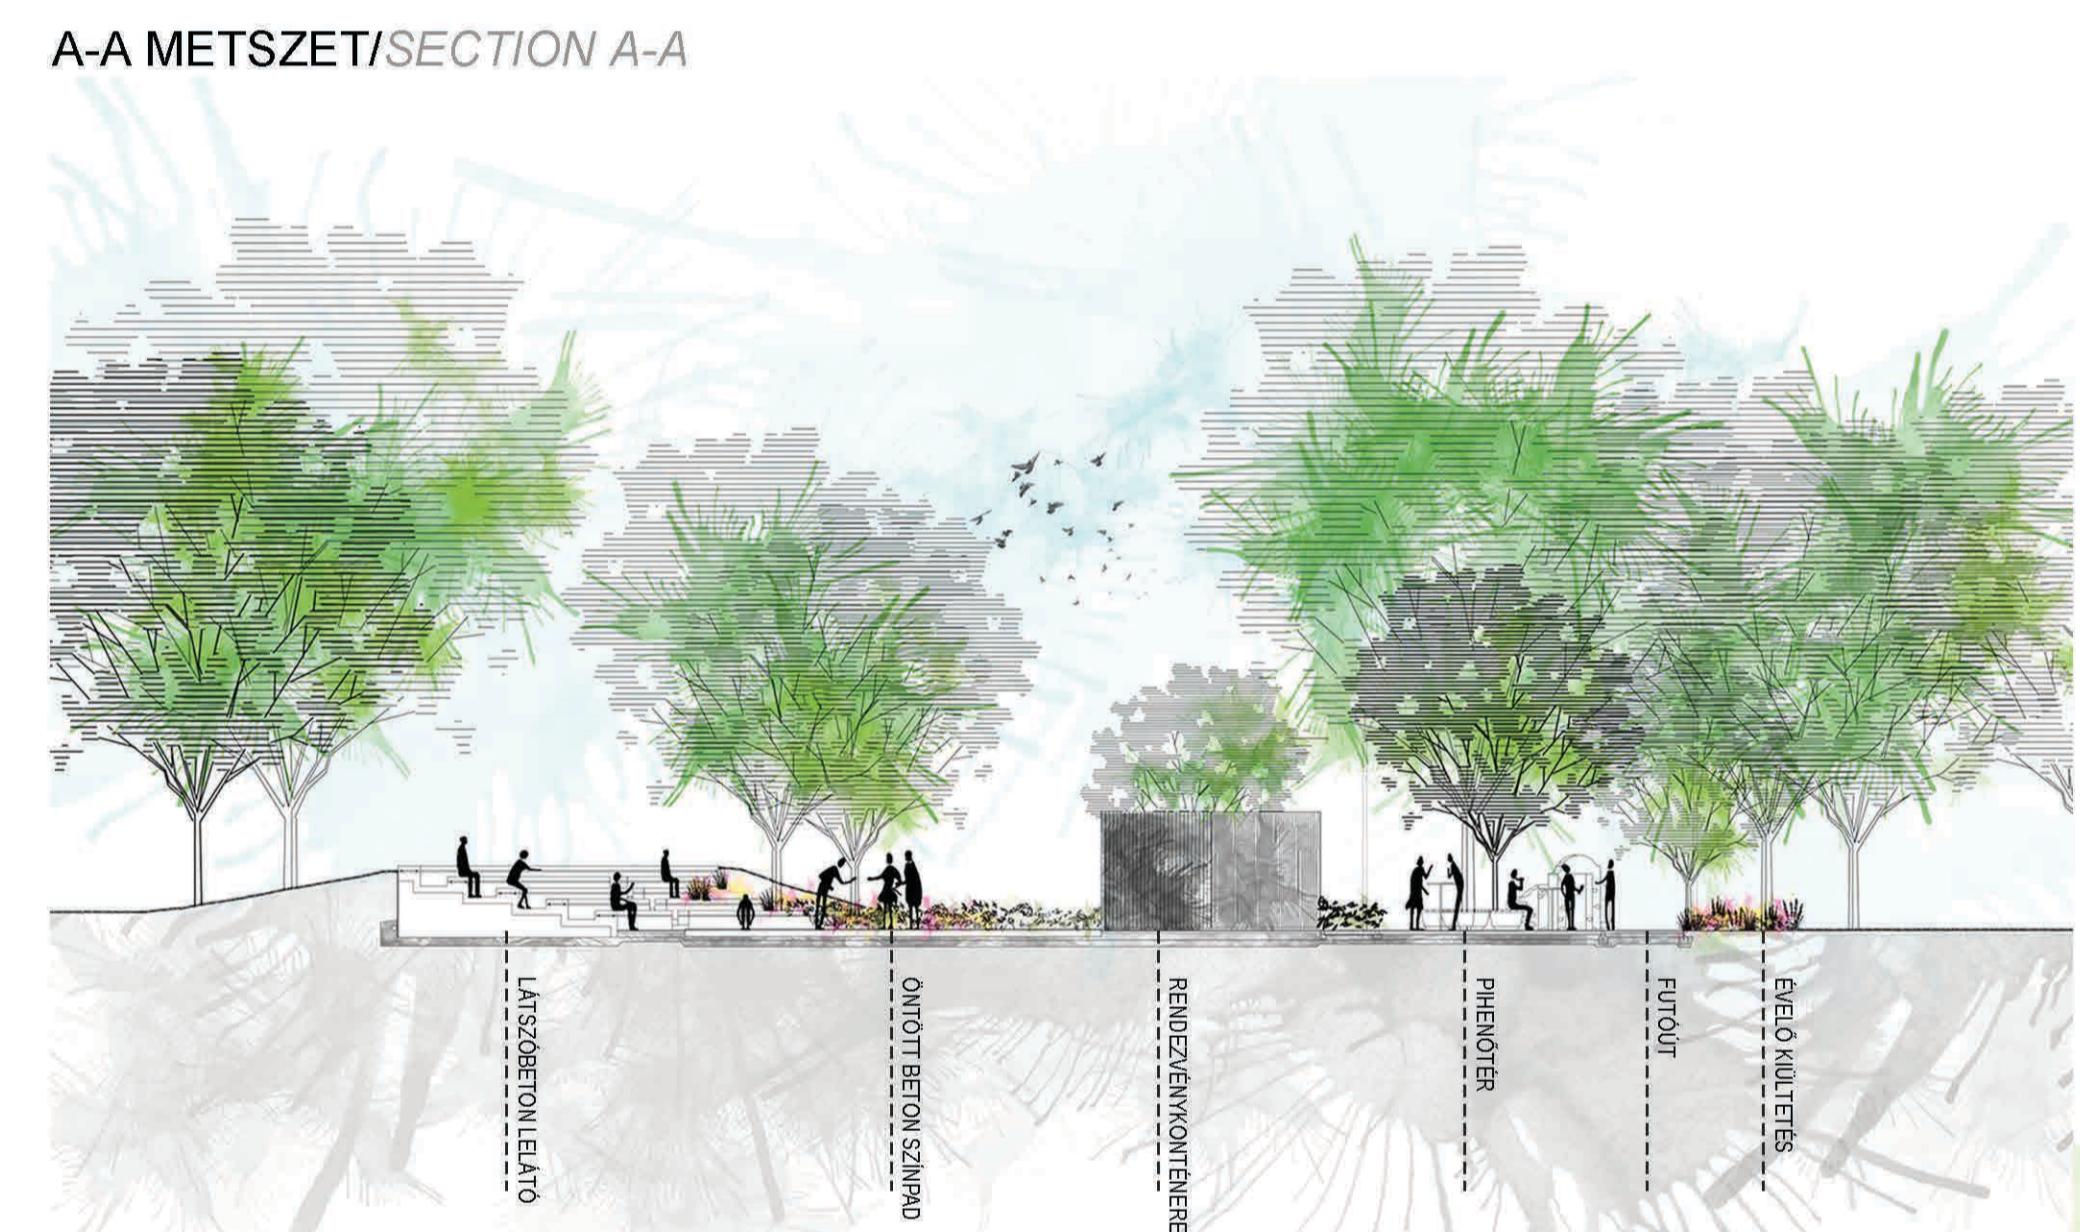


## TERVEZETT ÁLLAPOT/PLANNED STATE

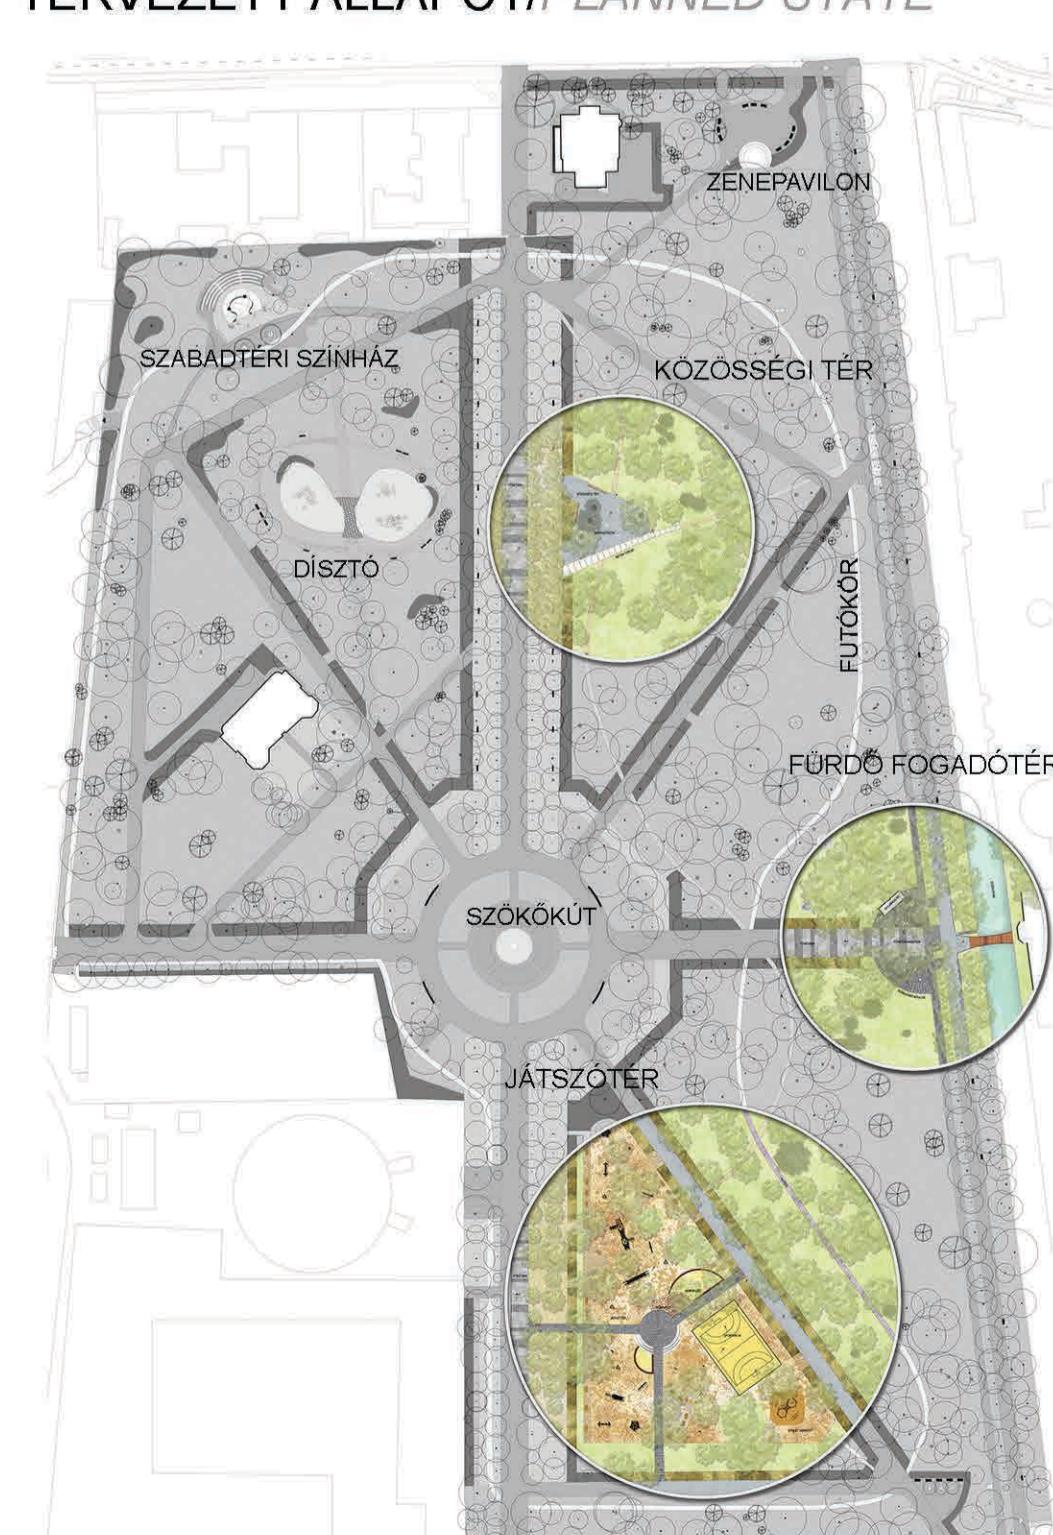

## KÖZÖSSÉGI TÉR/COMMUNITY SPACE

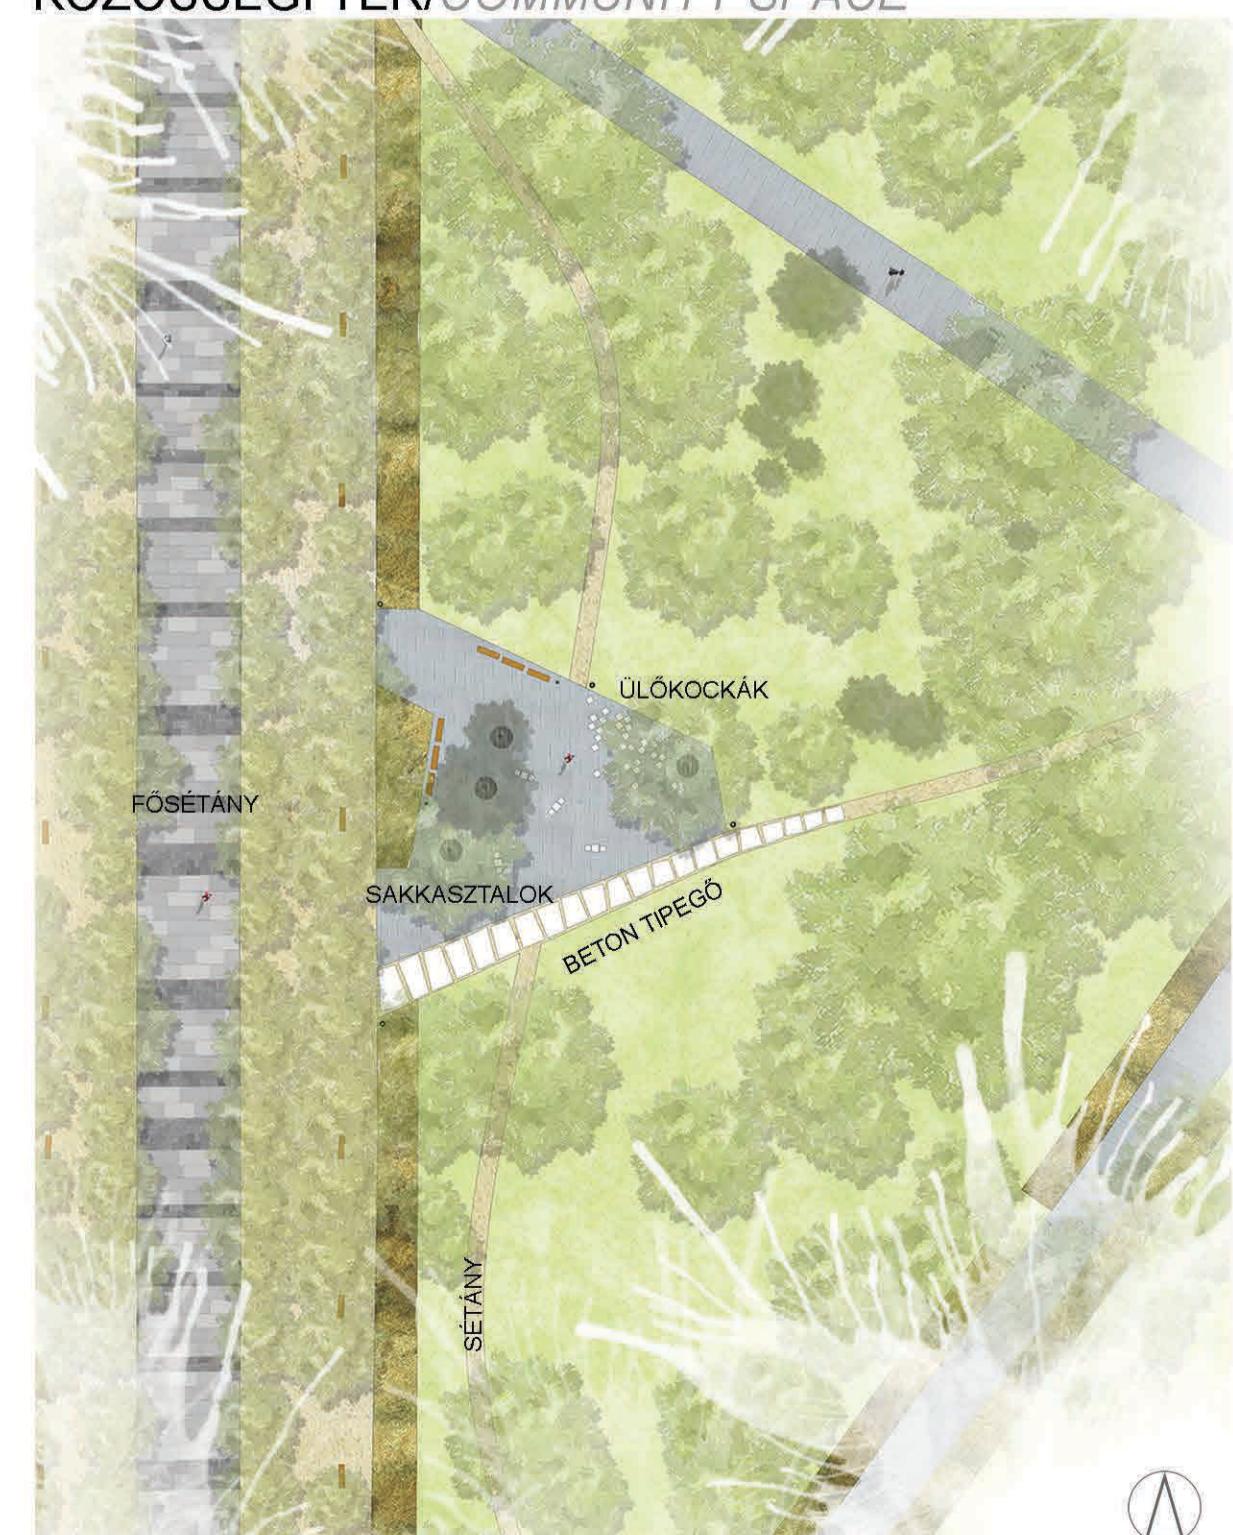

## FÜRDŐ FOGADÓTÉR/SPA RECEPTION AREA

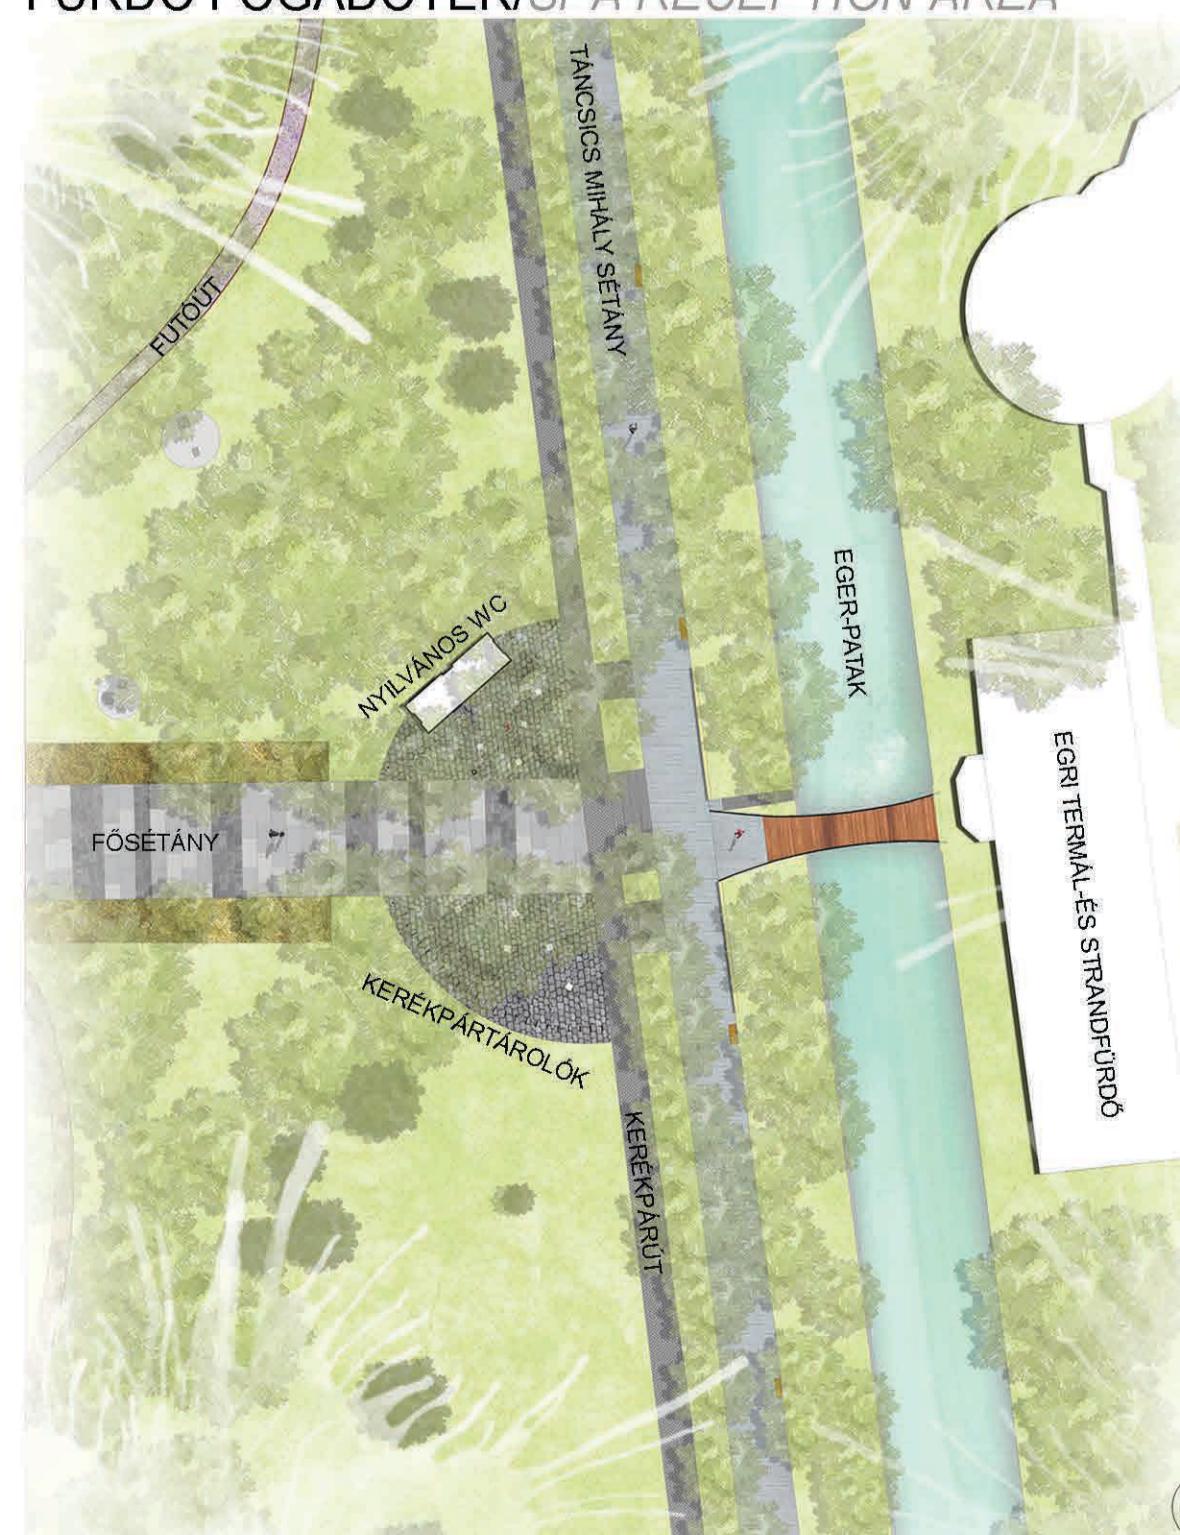

## JÁTSZÓTÉR/PLAYGROUND

