
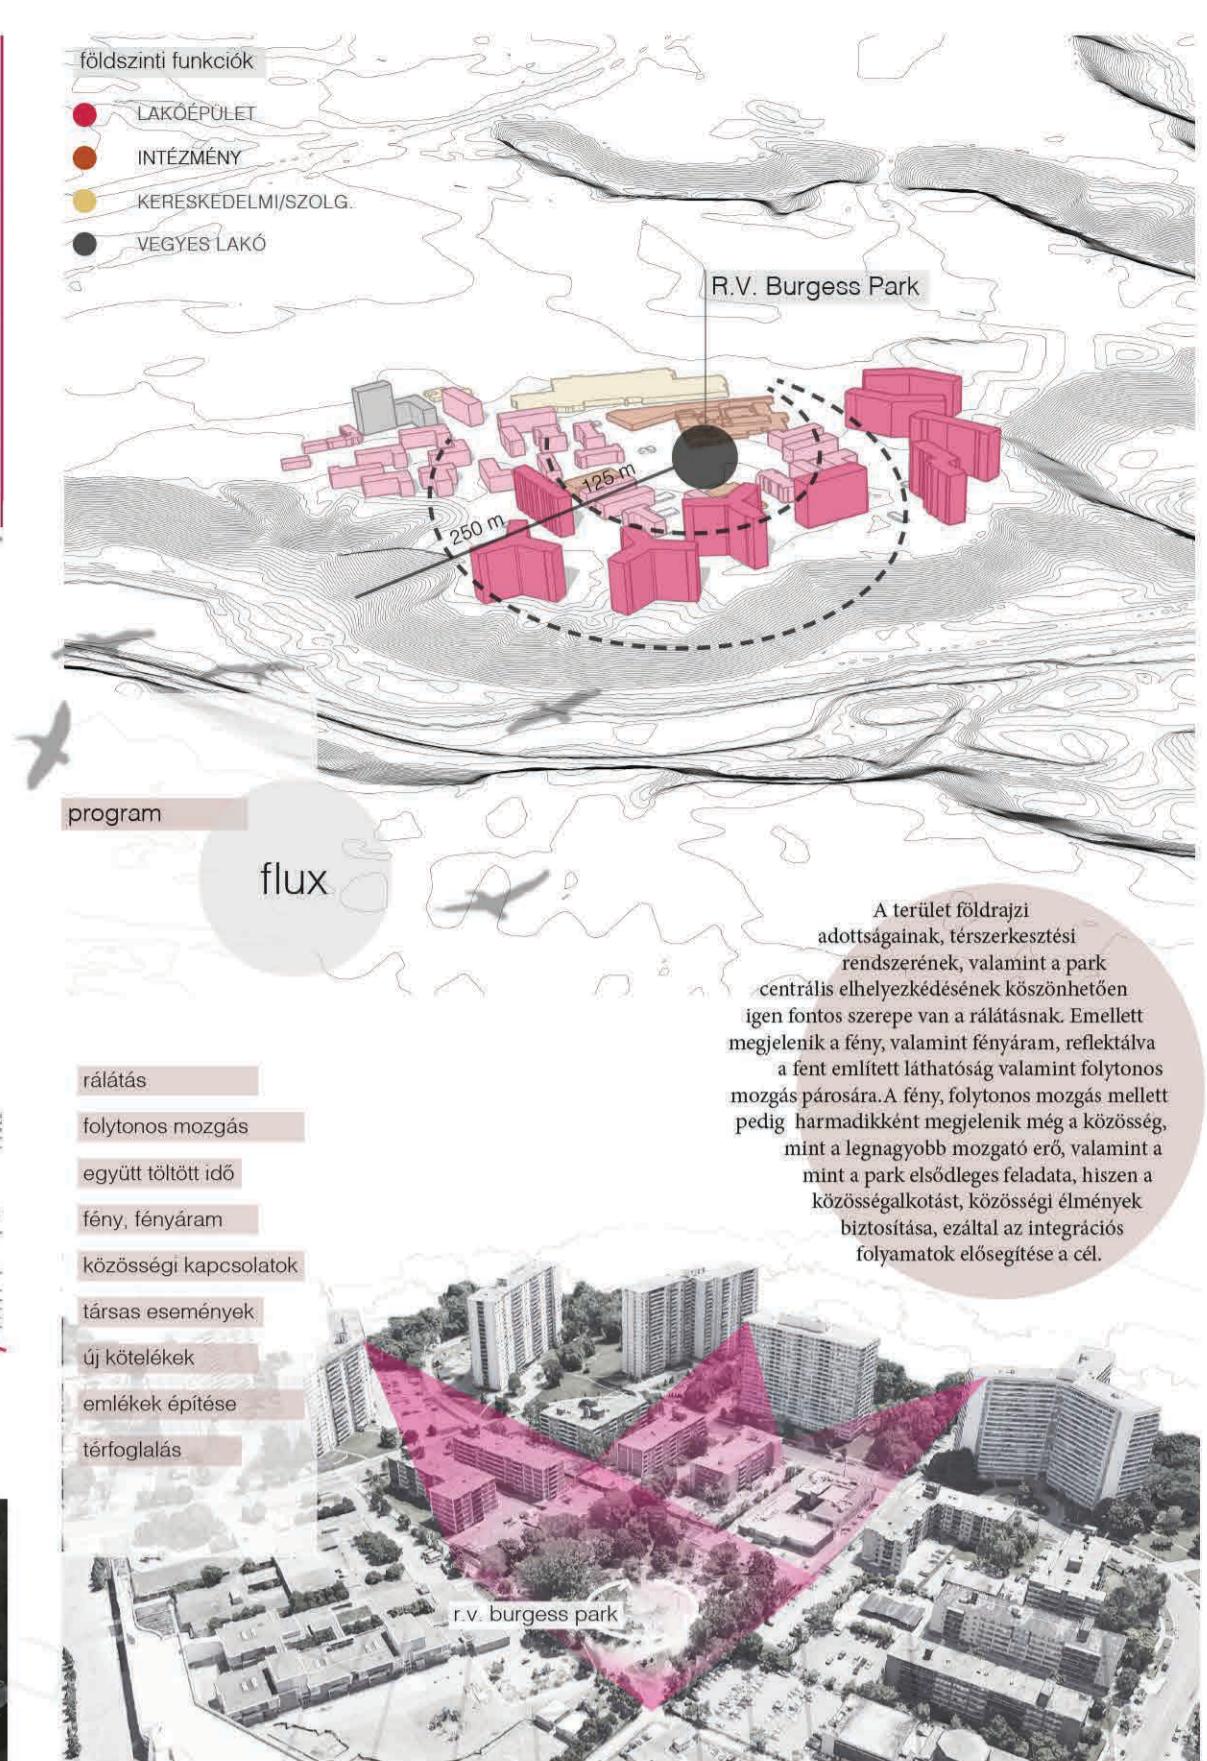


Diplomamunkám témája a: táj és migráció, a táj szerepe a helyhez való kötődés, valamint a bevándorlók integrációjának elősegítésében. Korábbi tanulmányaim során már volt alkalmam behatóbban vizsgálni a demokratikus táj fogalmát, valamint a zöldfelületek potenciálját az integrációs folyamatok kapcsán. Az utóbbi évtizedekre jellemző globalizációs folyamatok révén a népvándorlási arányok is igen jelentős mértékben emelkedő tendenciát mutatnak, így a bevándorlók valamint menekültek jelenkorú társadalunk egyik legjelentősebb befolyásoló tényezői. Az otthonaikat önkéntesen vagy kényszerítés által hátra hagyni kényszerűlő csoportok, társadalunk egyik legérzékenyebb tagjai.

The subject of my dissertation is: *Landscape and Migration - The Role of Landscape in Building Sense of Belonging, and in the Integration of Migrants.* In my previous studies, I had the opportunity to explore the concept of landscape democracy and the potential of green spaces to assist in the integration of migrants. Due to the proliferation of globalisation in recent decades, migration rates have experienced a significant increase, thus making immigrants and refugees one of the most influential elements of contemporary society. These groups of people are sometimes forced to leave their family and homes behind and as a consequence of this upheaval, they are considered as some of the most sensitive members of our society.


A grayscale map of Canada is shown, with a red location marker pinned to the southern tip of the country, indicating the city of Toronto.

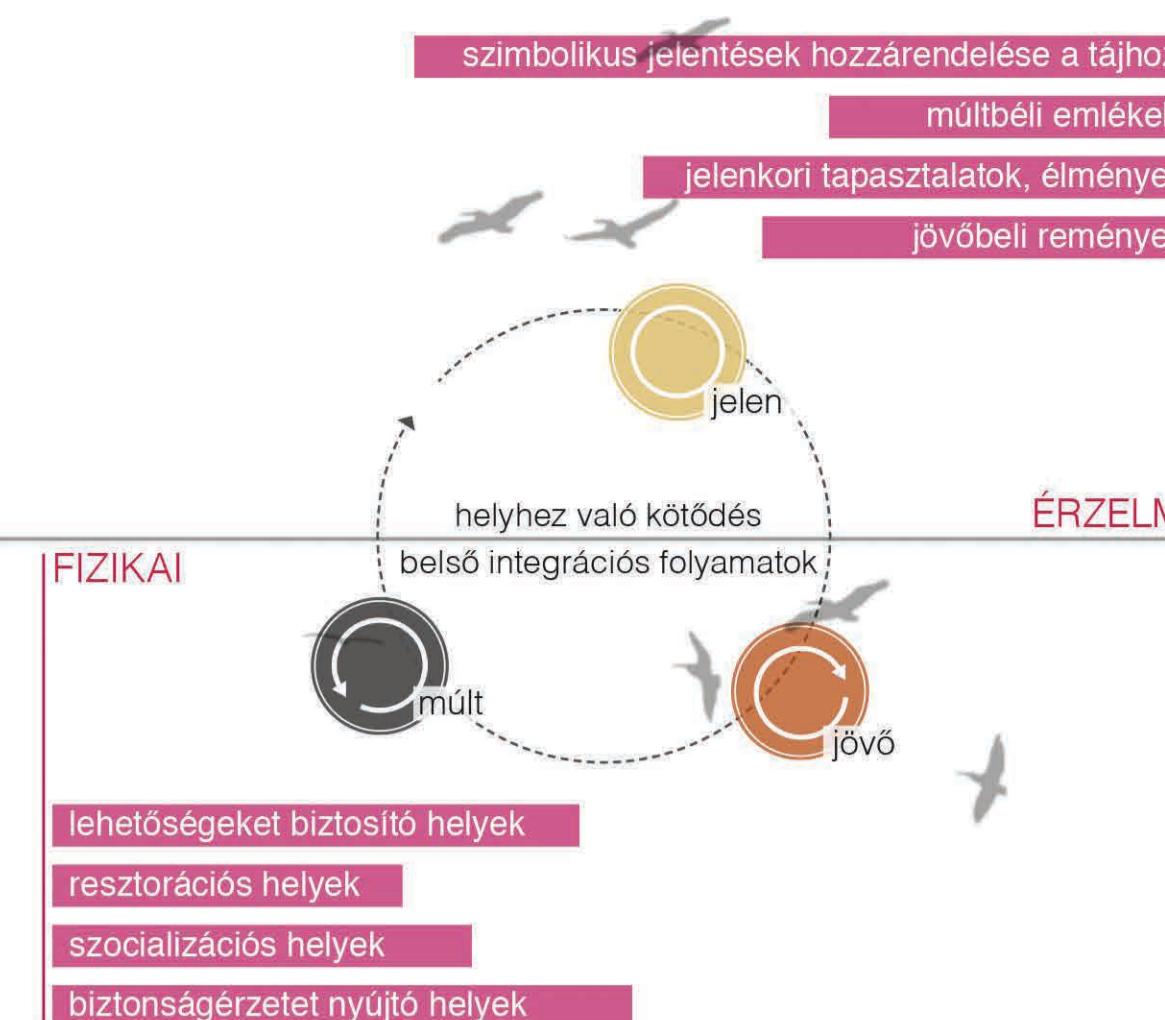


# HELYSZÍNI ANALÍZIS/SITE ANALYSIS




RÉTEGEK/LAYERS

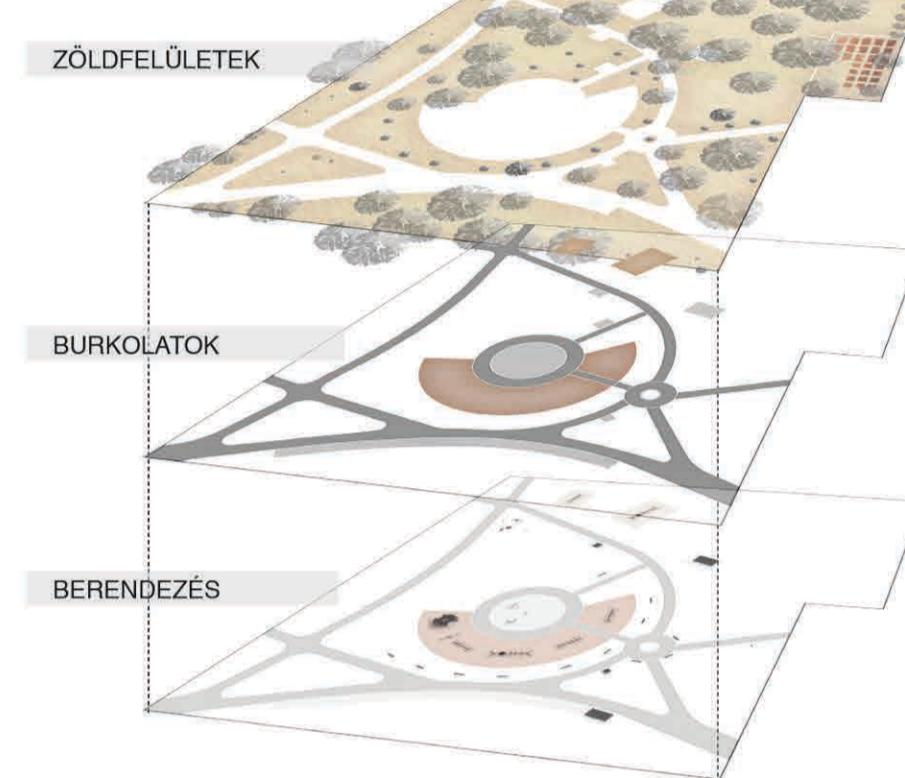




## JELENLEGI ÁLL./EXIST. CONDITIONS

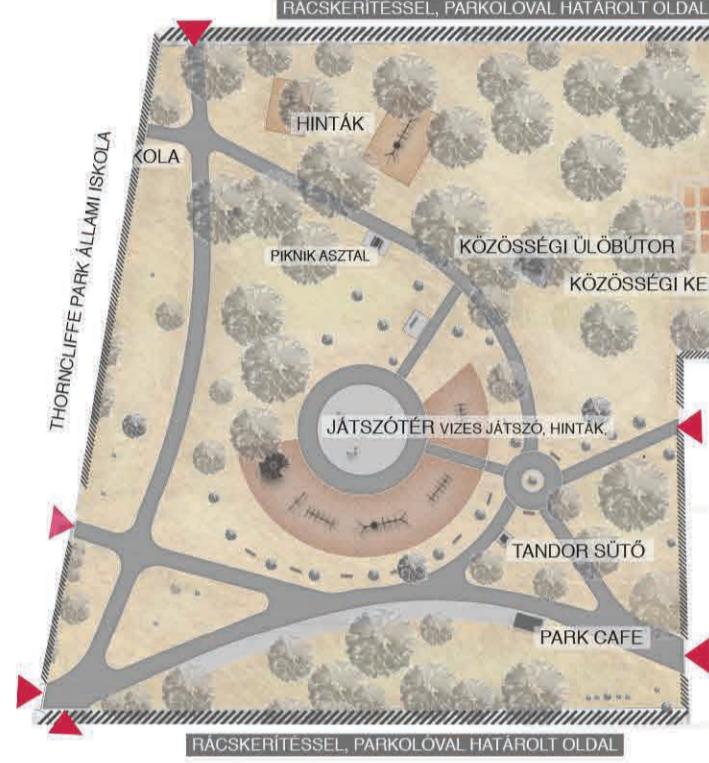

## PROGRAM KATEGÓRIÁK/PROGRAMME CATEGORIES

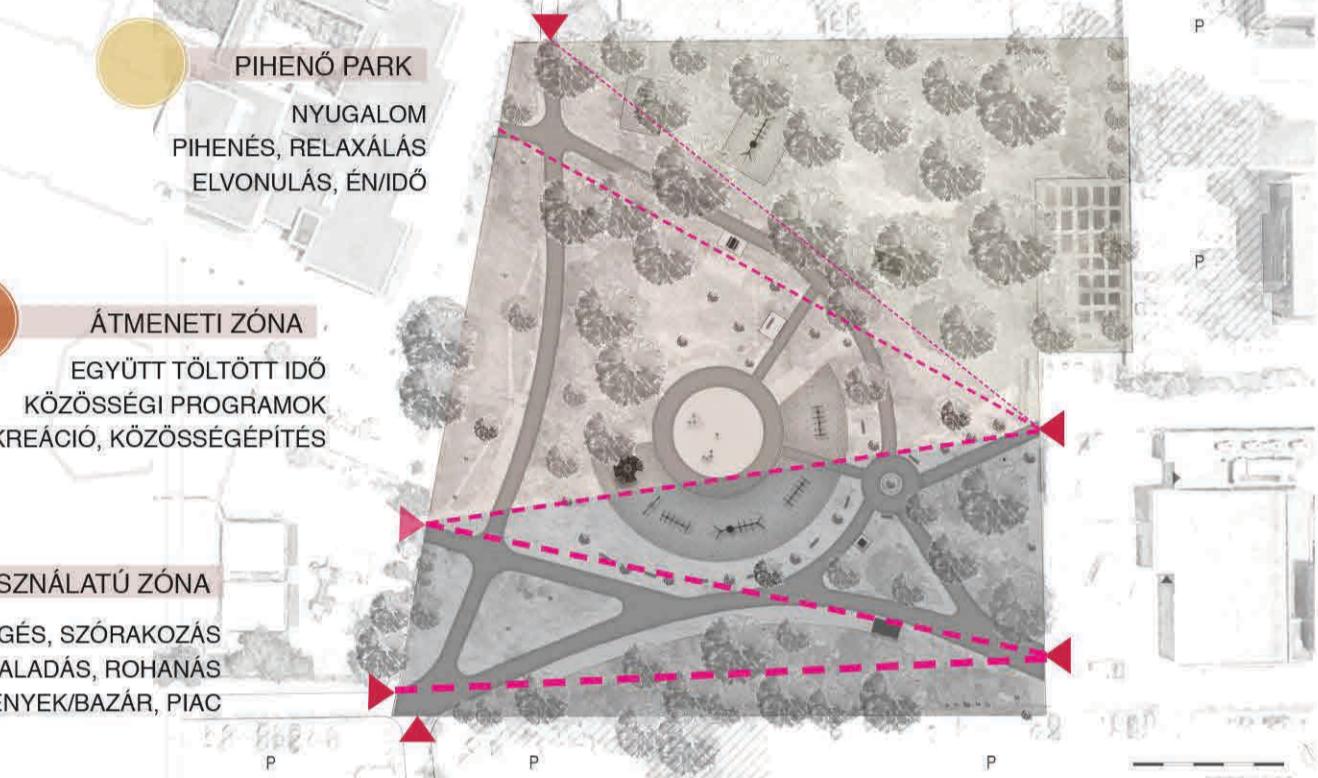

SZABADTÉRÉPÍTÉSZETI TERV / OPEN SPACE DESIGN PLAN / R.V. BURGESS PARK

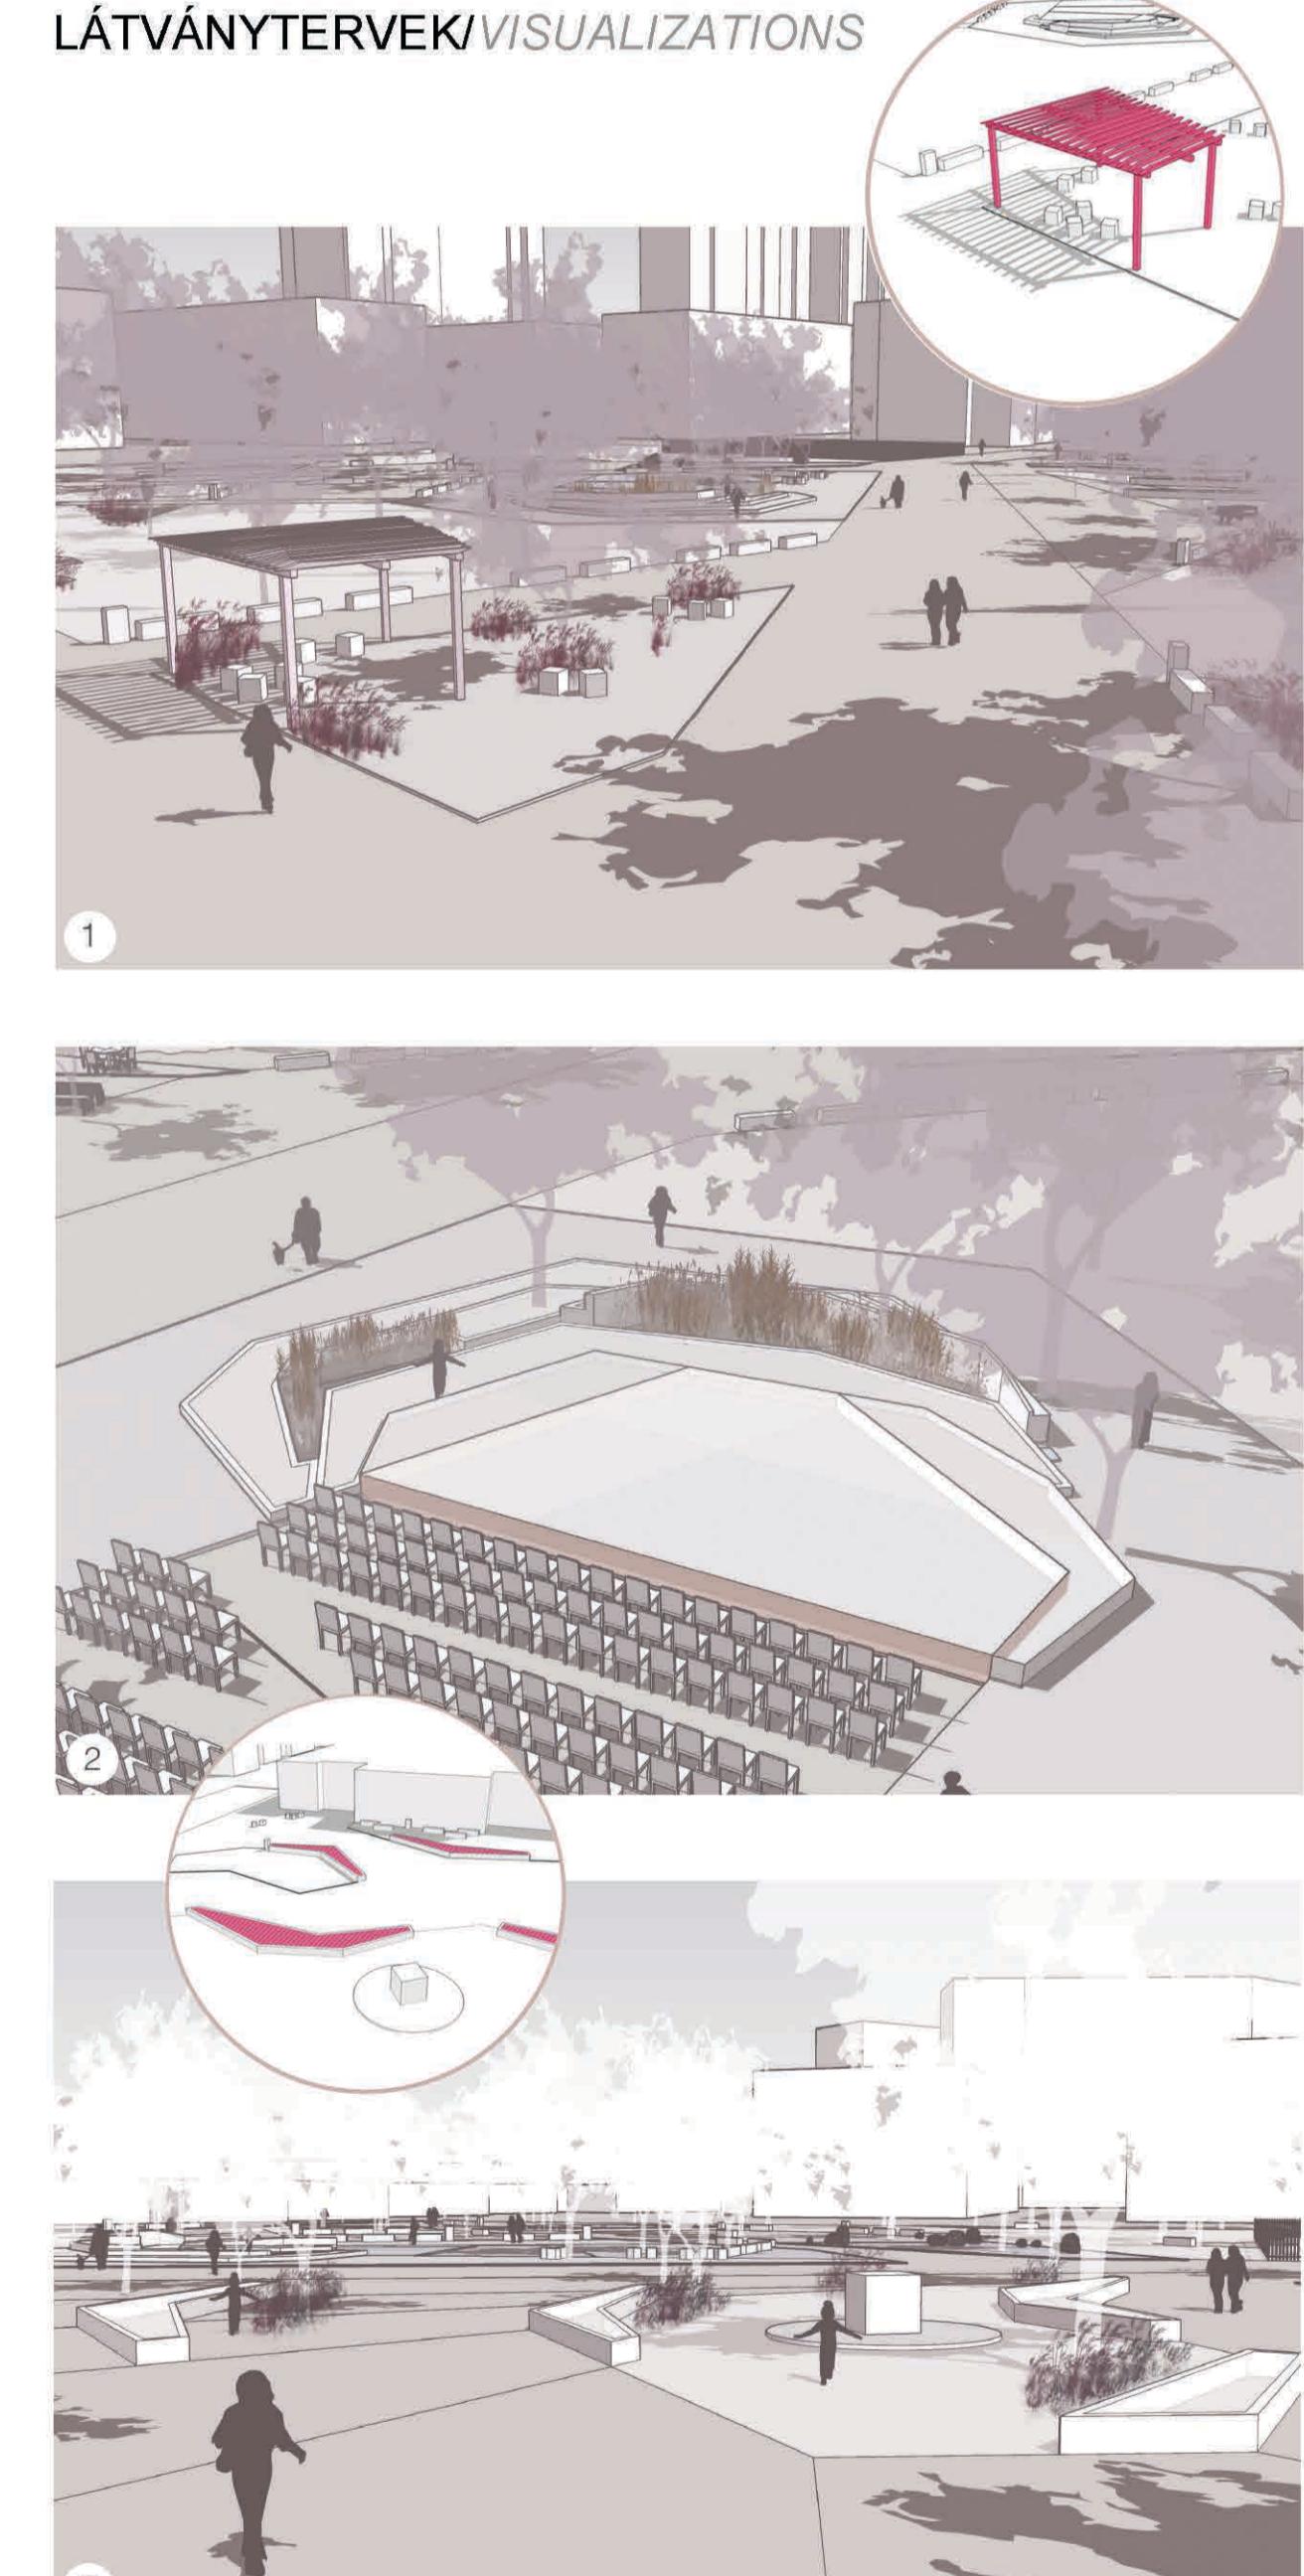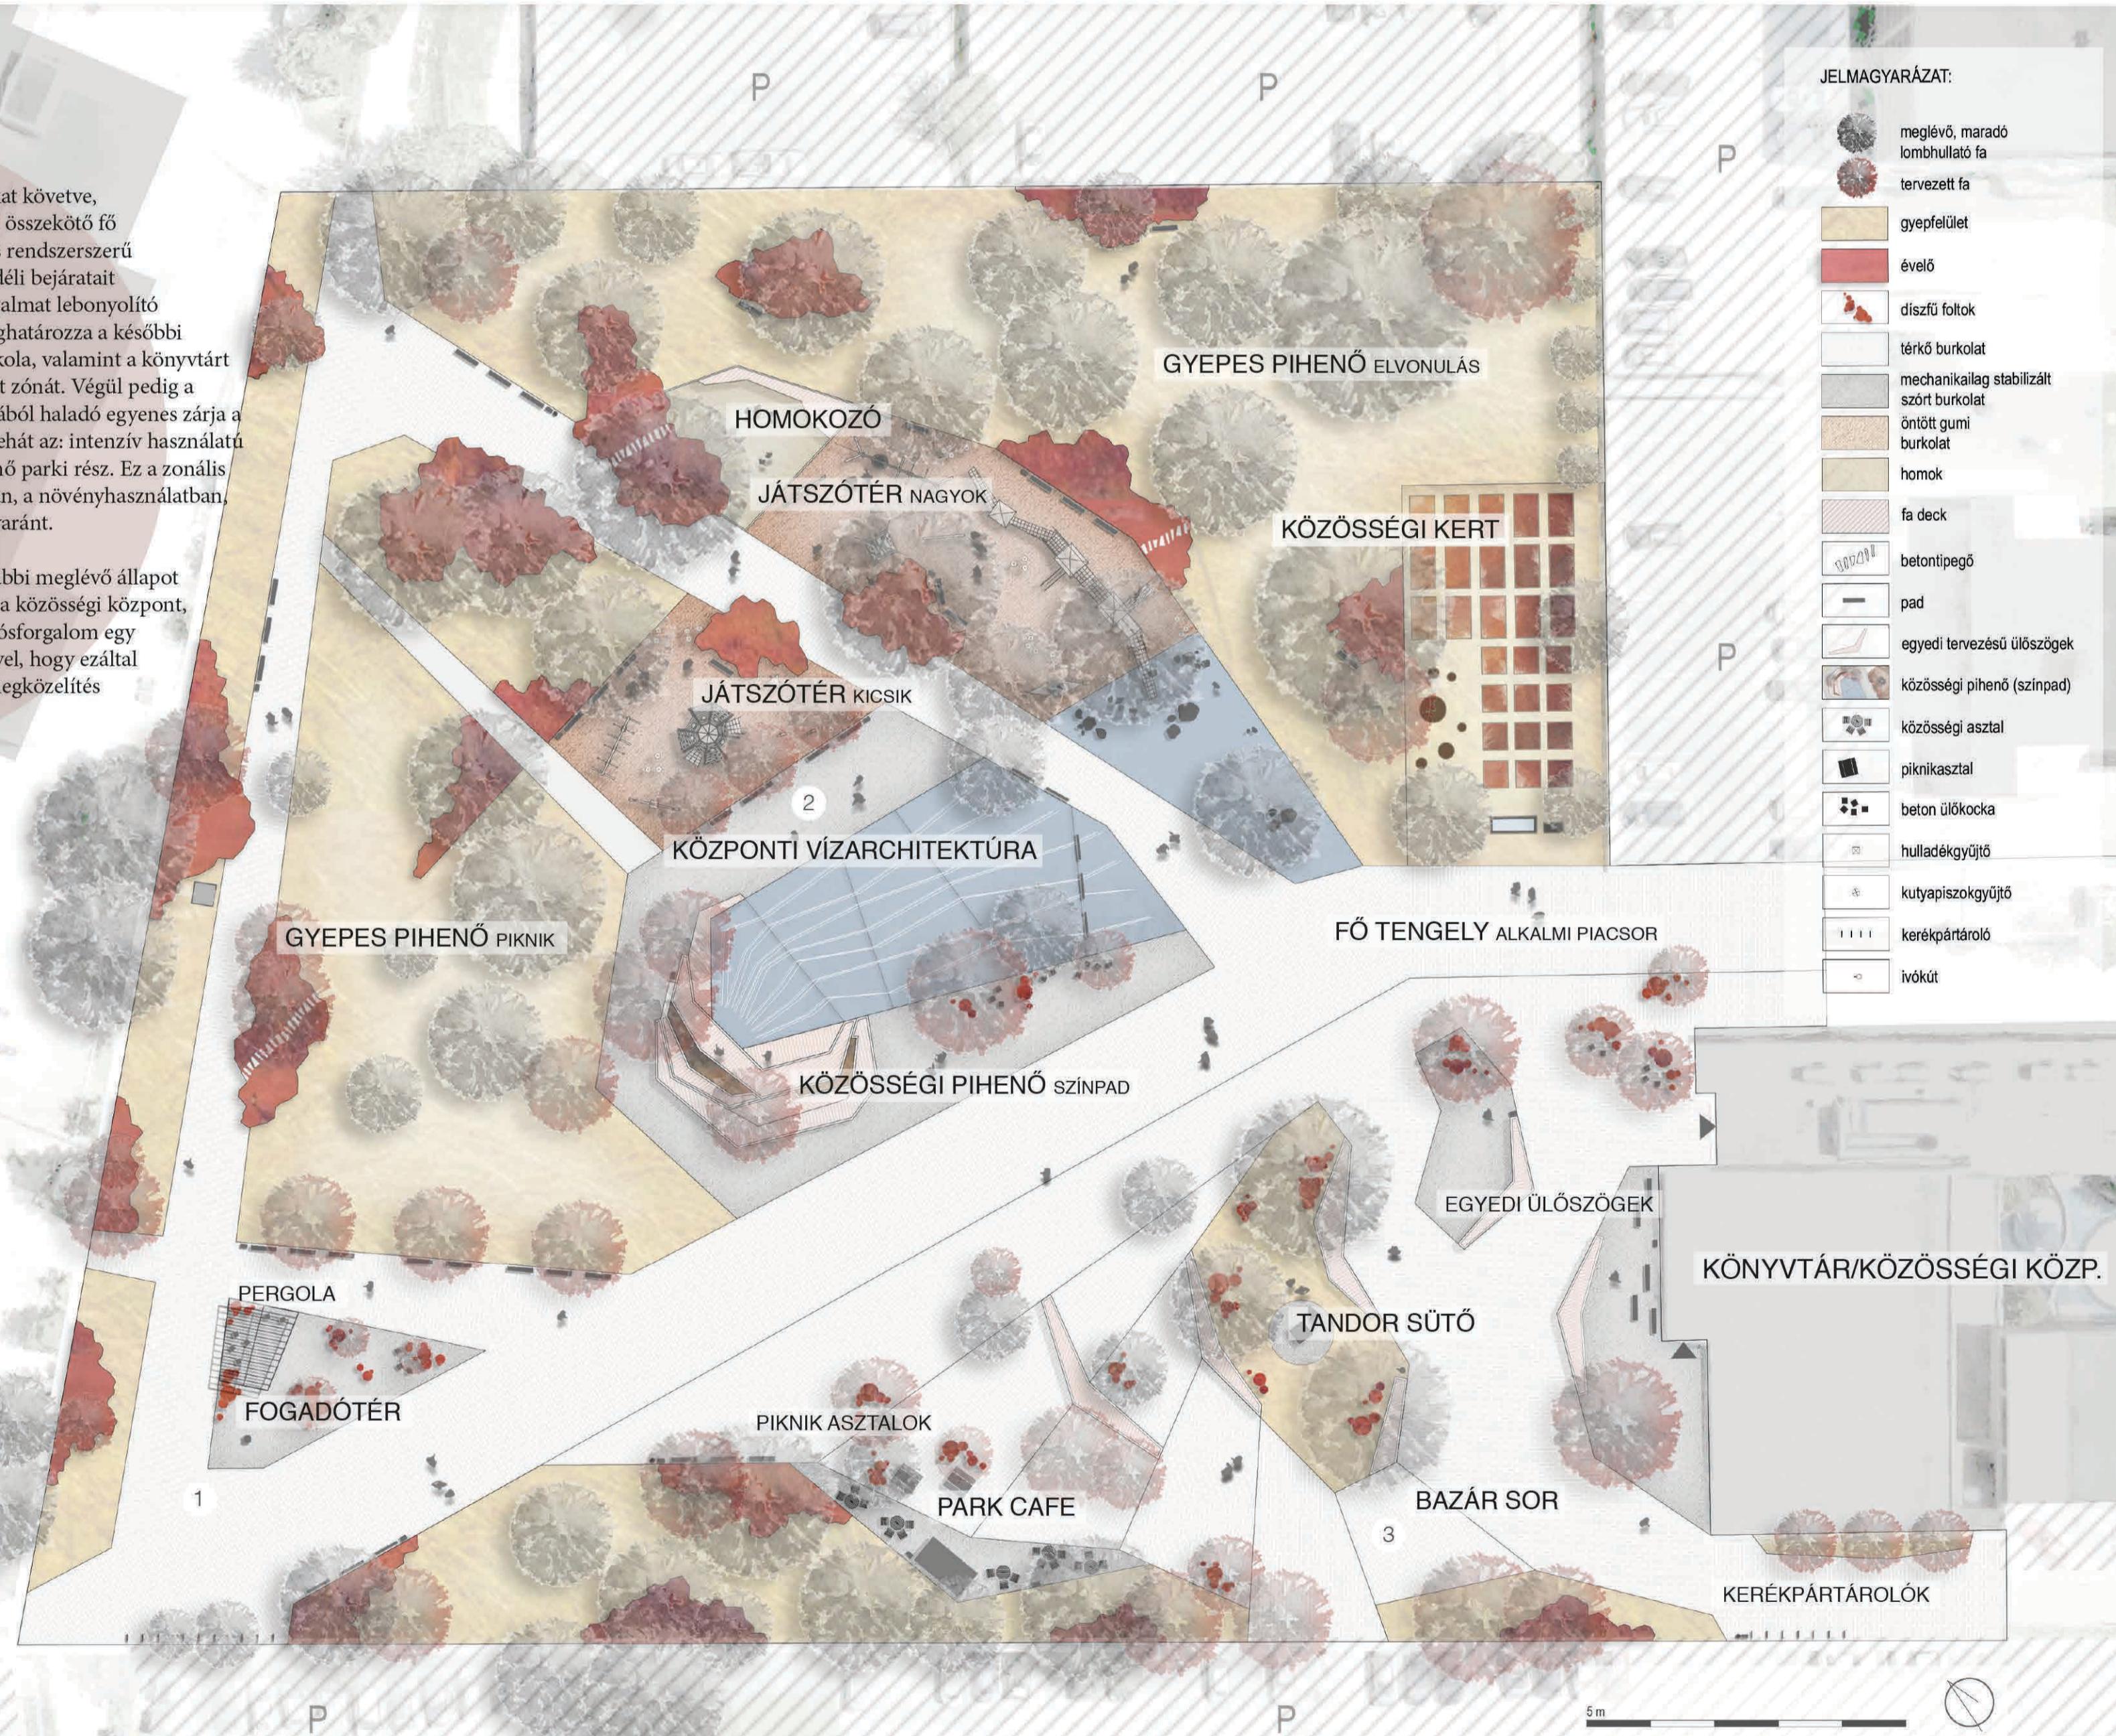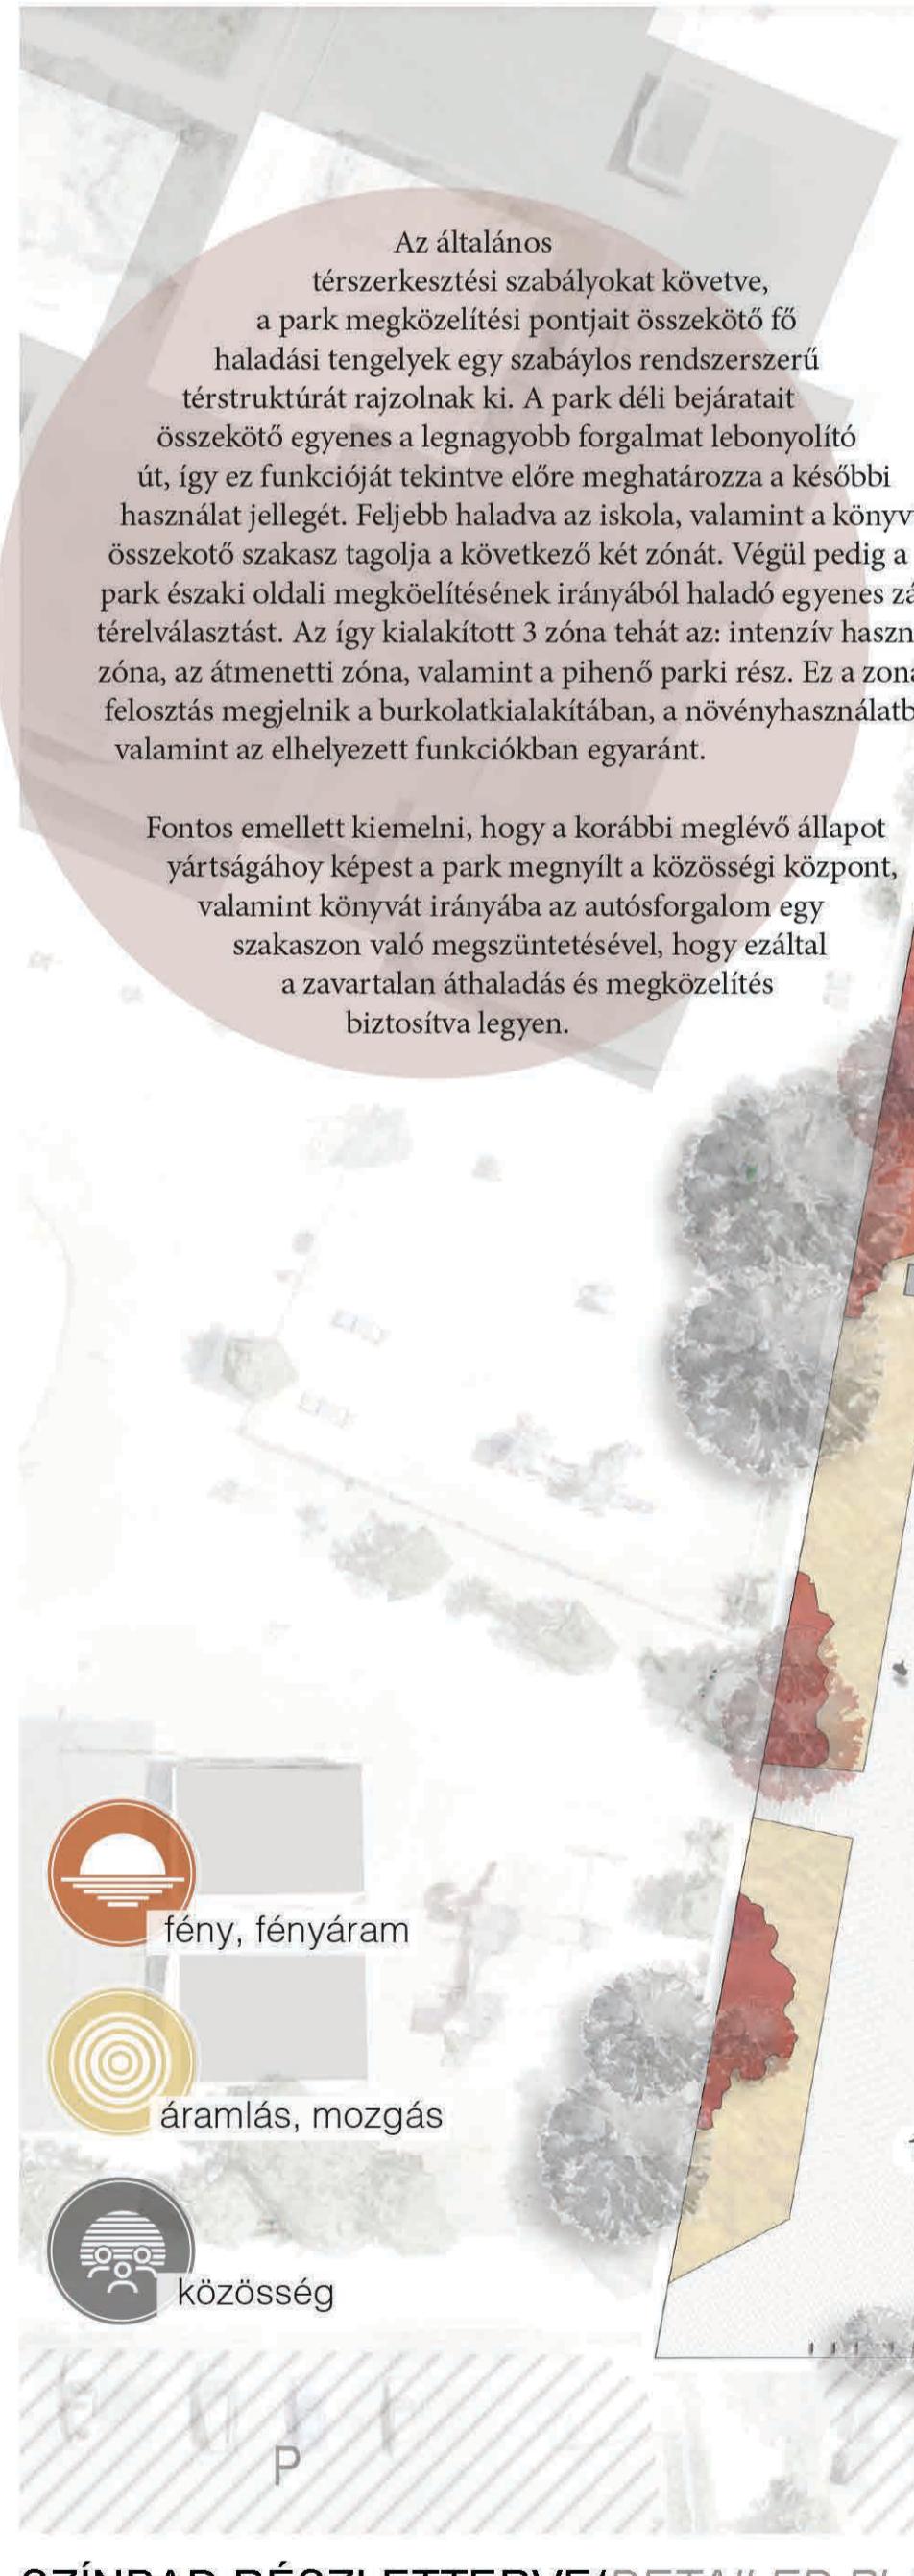

SZÍNRÁD RÉSZLETTERV/E/DETAILED PLAN OF THE STAGE

