

ÉMI Ipari Park Szabadtérépítészeti Terve

The Open Space Design of ÉMI Industrial Park

Az ÉMI ipari park Pest megye északi részén Szentendre déli iparterületén helyezkedik el, kiválió összeköttetéssel Budapest felé (11 sz. főút, Duna). Célmegye, a dolgozók, tanulók és látogatók számára kikapcsolódást és szellemi felfrissülést nyújtó ökológikus elvenek alapuló park kialakítása volt. A park tervezés szempontjából két része különbözik el; a 8,67 hektáros átfogó tervezési területeket (egységes dizajnnal egybefogva a területeket) és a 3,2 hektáros részletes tervezési területeket.

Utóbbit többági három részre tagolódik; a Séta kertre, az ECO parkra és Duna ligetre. A park egyszerre többféle funkciókat működtet, campusként és látogatók pontként, így minden hárrom terület különböző funkciókkal bír.

A Séta kert kifal, növényekkel sűrűn borított, öblös kiülő részeket tartalmazó kisebb park. Délén körserű technológiákat és építőanyagokat bemutató mintaházak állnak.

Az asztalonaknak, padoknak és WiFi-nek köszönhetően üzletközpontok, kinti munkára is lehetség nyílik. Anyagát tekintve a látszó beton, zúzottkő, aszfalt és fa dominál.

A központi kivül eső ECO park látogatottságát 3 darab 15 méteres szélturbinával valamint egy fákkel övezett tóval igyekezni növelni. A park északi részén öblös pihenő található, aholnan külcsszerű nyilásokon át szemlélniük a tereket.

A Duna liget "majális-szérf", rendezvények tartására is alkalmas terület. A nagyobb összefüggő részeken lehetőség nyílik szátrak, színpadok felállítására is. A réten 1,5 méter magas virágos foltok valamint fasorok alkotják a tereket.

ÜTEMEZÉS / TIMING




The ÉMI industrial park is located at the border of Szentendre, having good connection to Budapest. The park has been separated in two parts; the bigger expansive area (8,67 acre) gets a formal design that keeps the whole park together. The smaller three parted area has been detailed (3,2 acre); Walking garden, ECO park and Danube park. This three areas have different functions as the park itself is job area, campus and visitor center at the same time. ÉMI's request was a park that serves the workers, the students and visitors as well offering a place for relax and refreshment.

The Walking garden is covered with dense vegetation and 'sitting bays'. 'Show houses' will be built on the south introducing modern technologies and building materials. Thanks to the comfortable tables, benches, electricity access and wifi there is possibility to make office work outside or even make meetings and business. The area is mostly covered by concrete and gravel pavement. The park spot has asphalt surface.


In the ECO park three pieces of 15 meter high wind turbine, pound surrounded by trees and other elements has been used to attract more visitor. On the north we can find groovy area with 'resting bay'.

According to the owners request, the Danube park is suitable for outdoor programs, workshops and business days. The area is divided by wild flower bunches, growing 1-1,5 meter high, trees forming groups that make nice smaller spaces. Surfaces suitable for sunbathing and huge bunch of flowers are the favorites of children.


BEMUTATÁS / INTRODUCTION

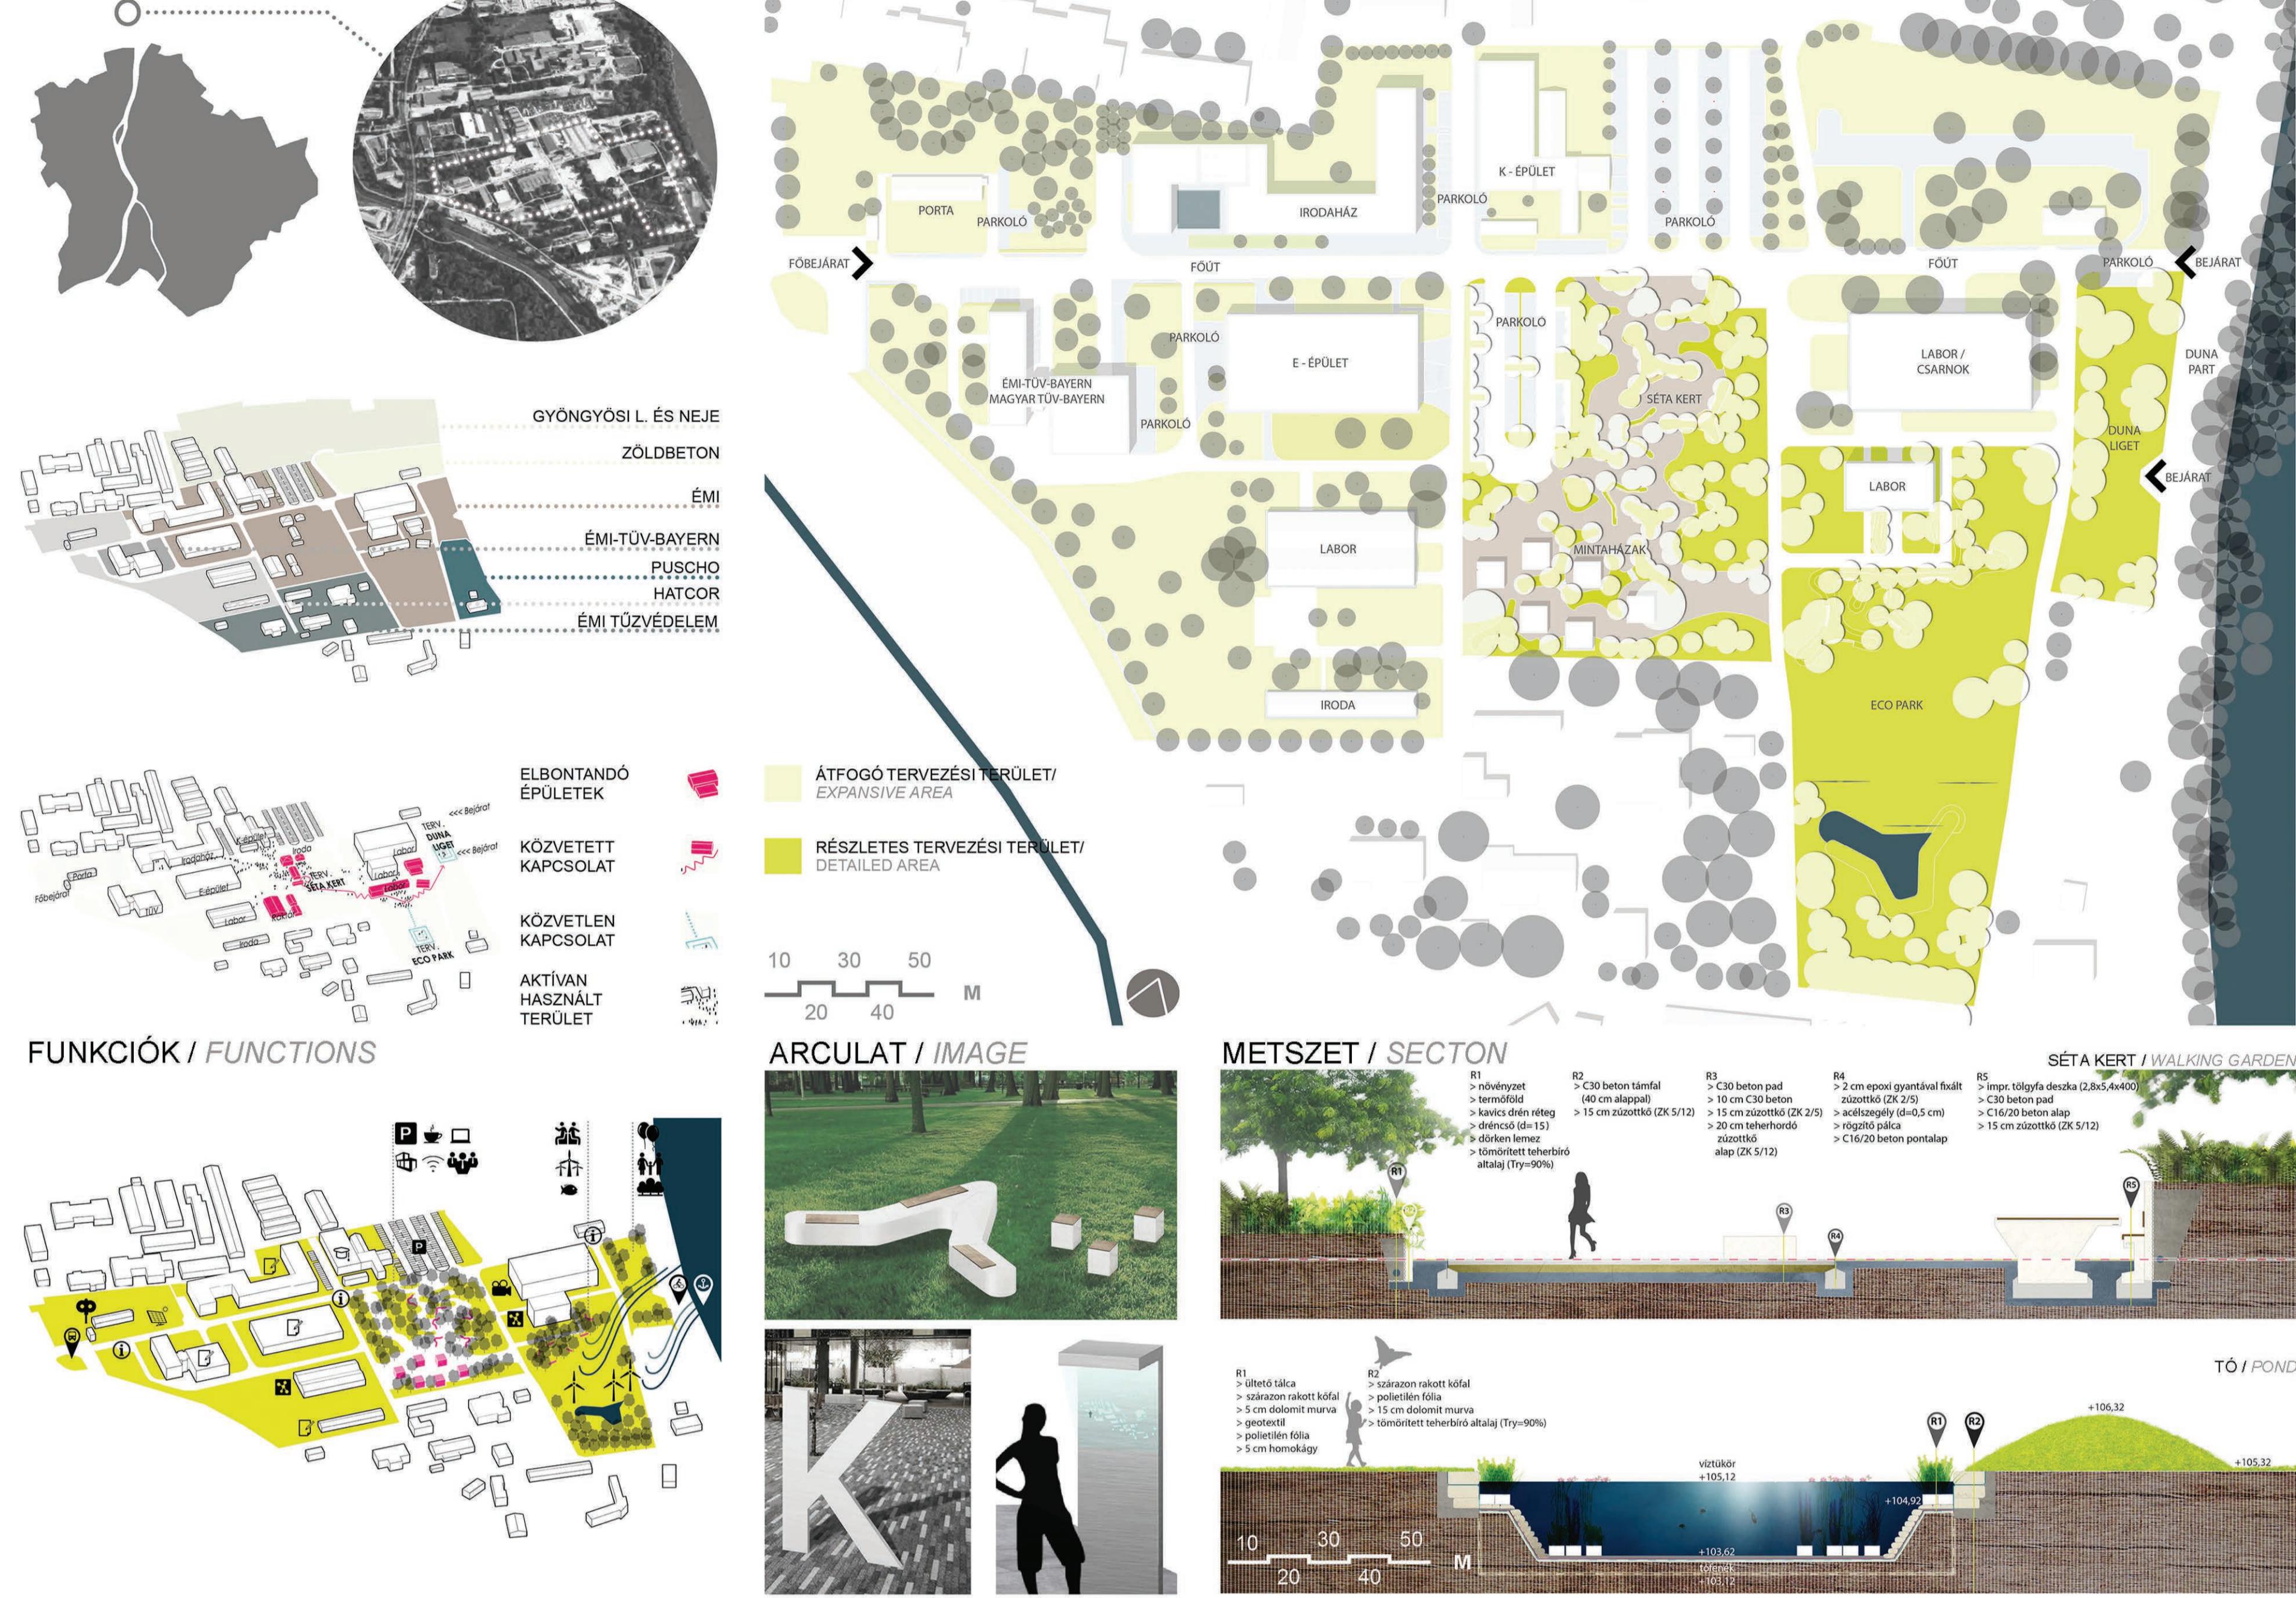

FUNKCIÓK / FUNCTIONS

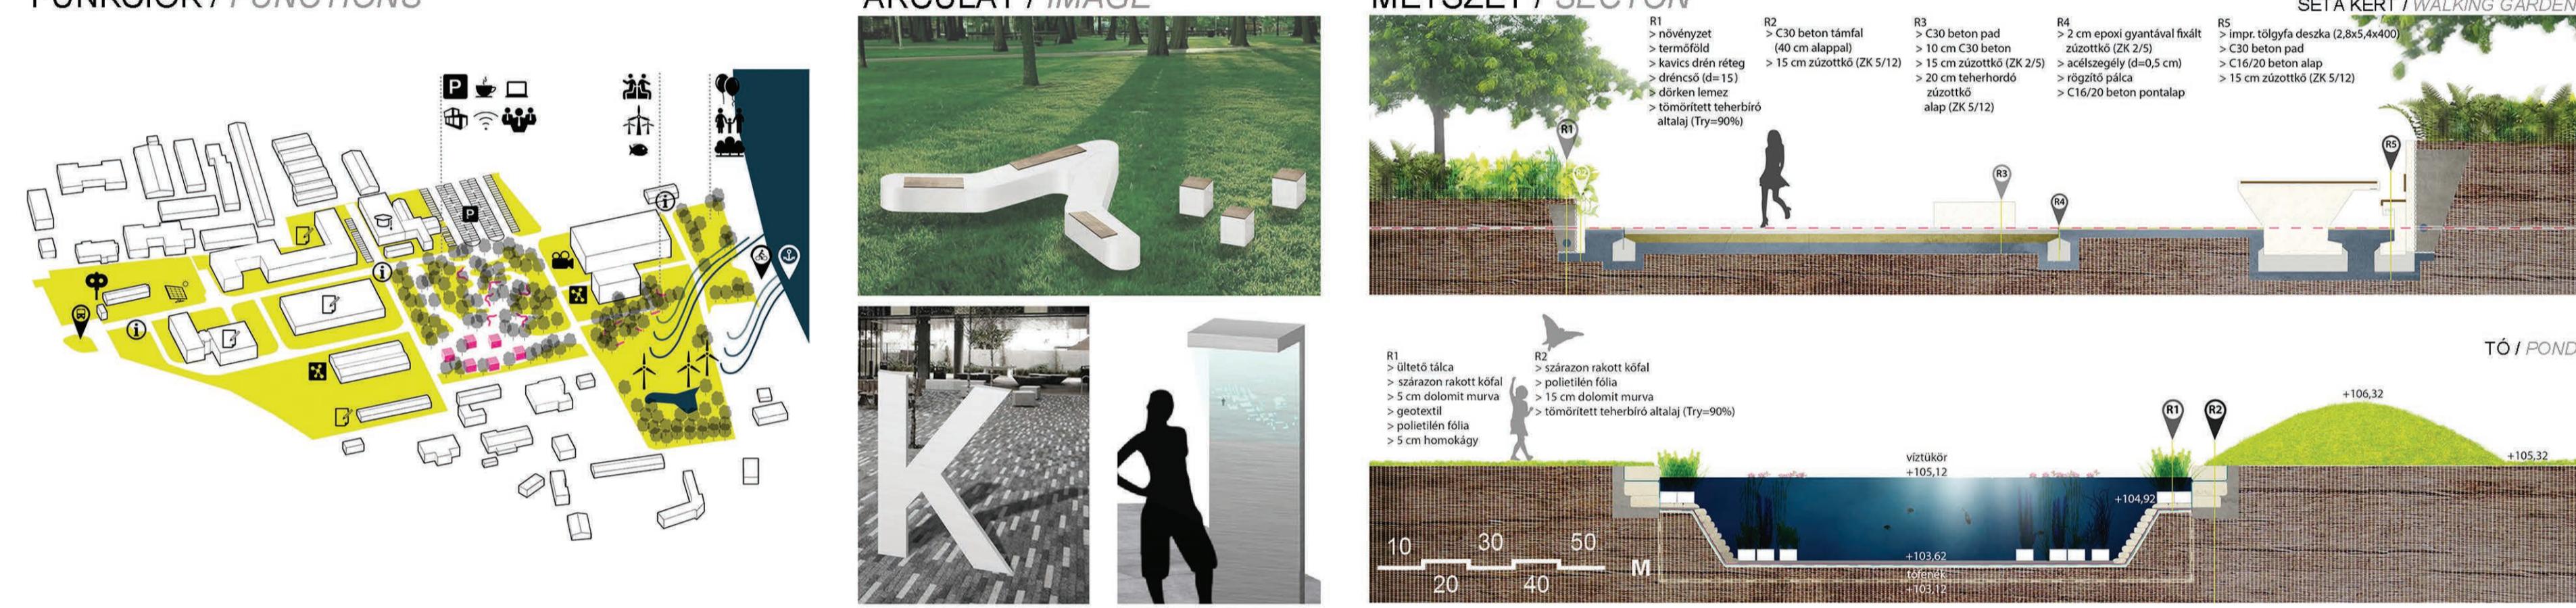

SZABADTÉRÉPÍTÉSZETI TERV / OPEN SPACE DESIGN PLAN

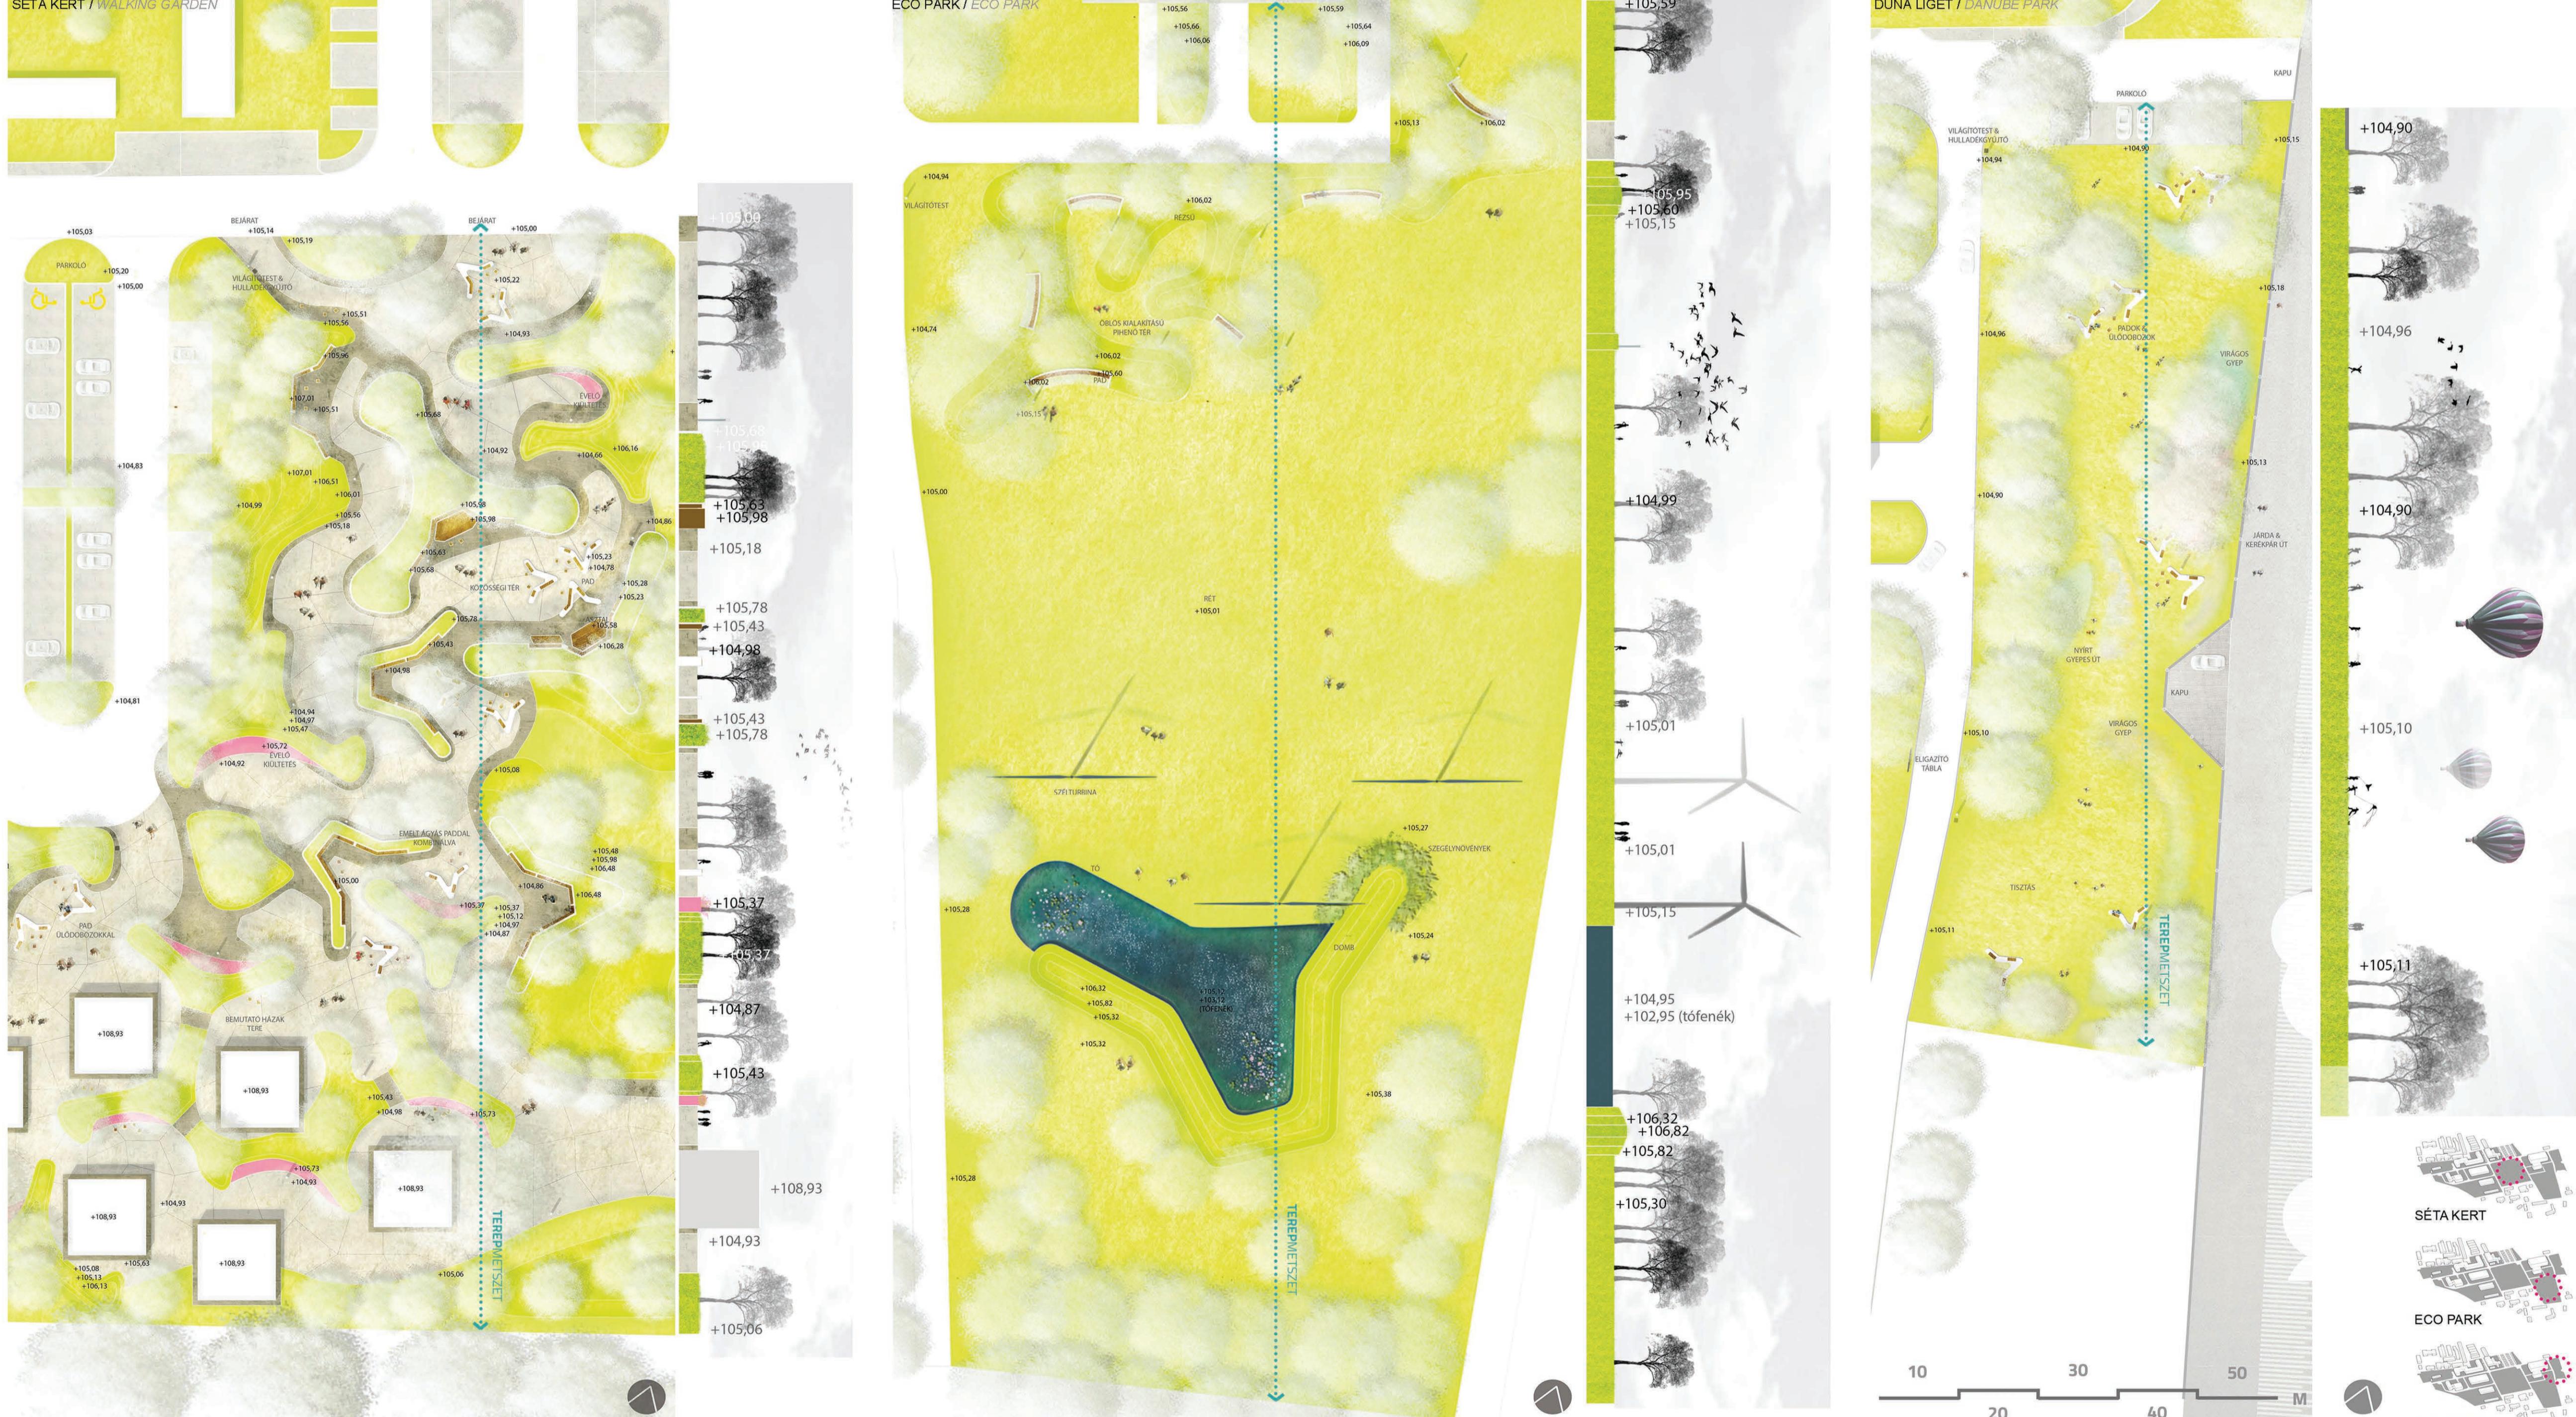

LÁTVÁNYTERV / VISUALIZATION

